


residential and industrial land *public auction*



86 Plateau Drive, Wollongbar

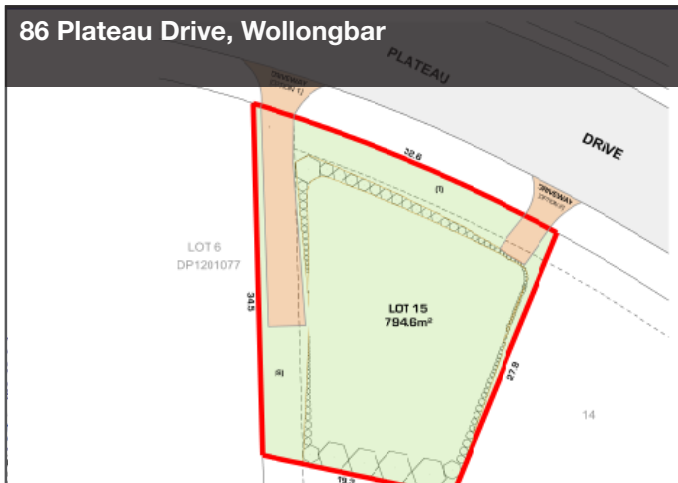


This elevated 794m² residential lot enjoys a pleasant northerly aspect and is one of two lots remaining available for sale in Stage 1 of Ballina Shire Council's Wollongbar Residential Estate.

The site has been terraced to create a level building site and two options are available for driveway access to the lot as shown on the sales plan.

[>> download sales and locality plans](#)

Paul Tsikleas Commercial Services Manager
02 6686 1200 / 0458 276 362
pault@ballina.nsw.gov.au or any local real estate agent.

Auction
6pm Tues 16 August 2016
Ballina RSL Club

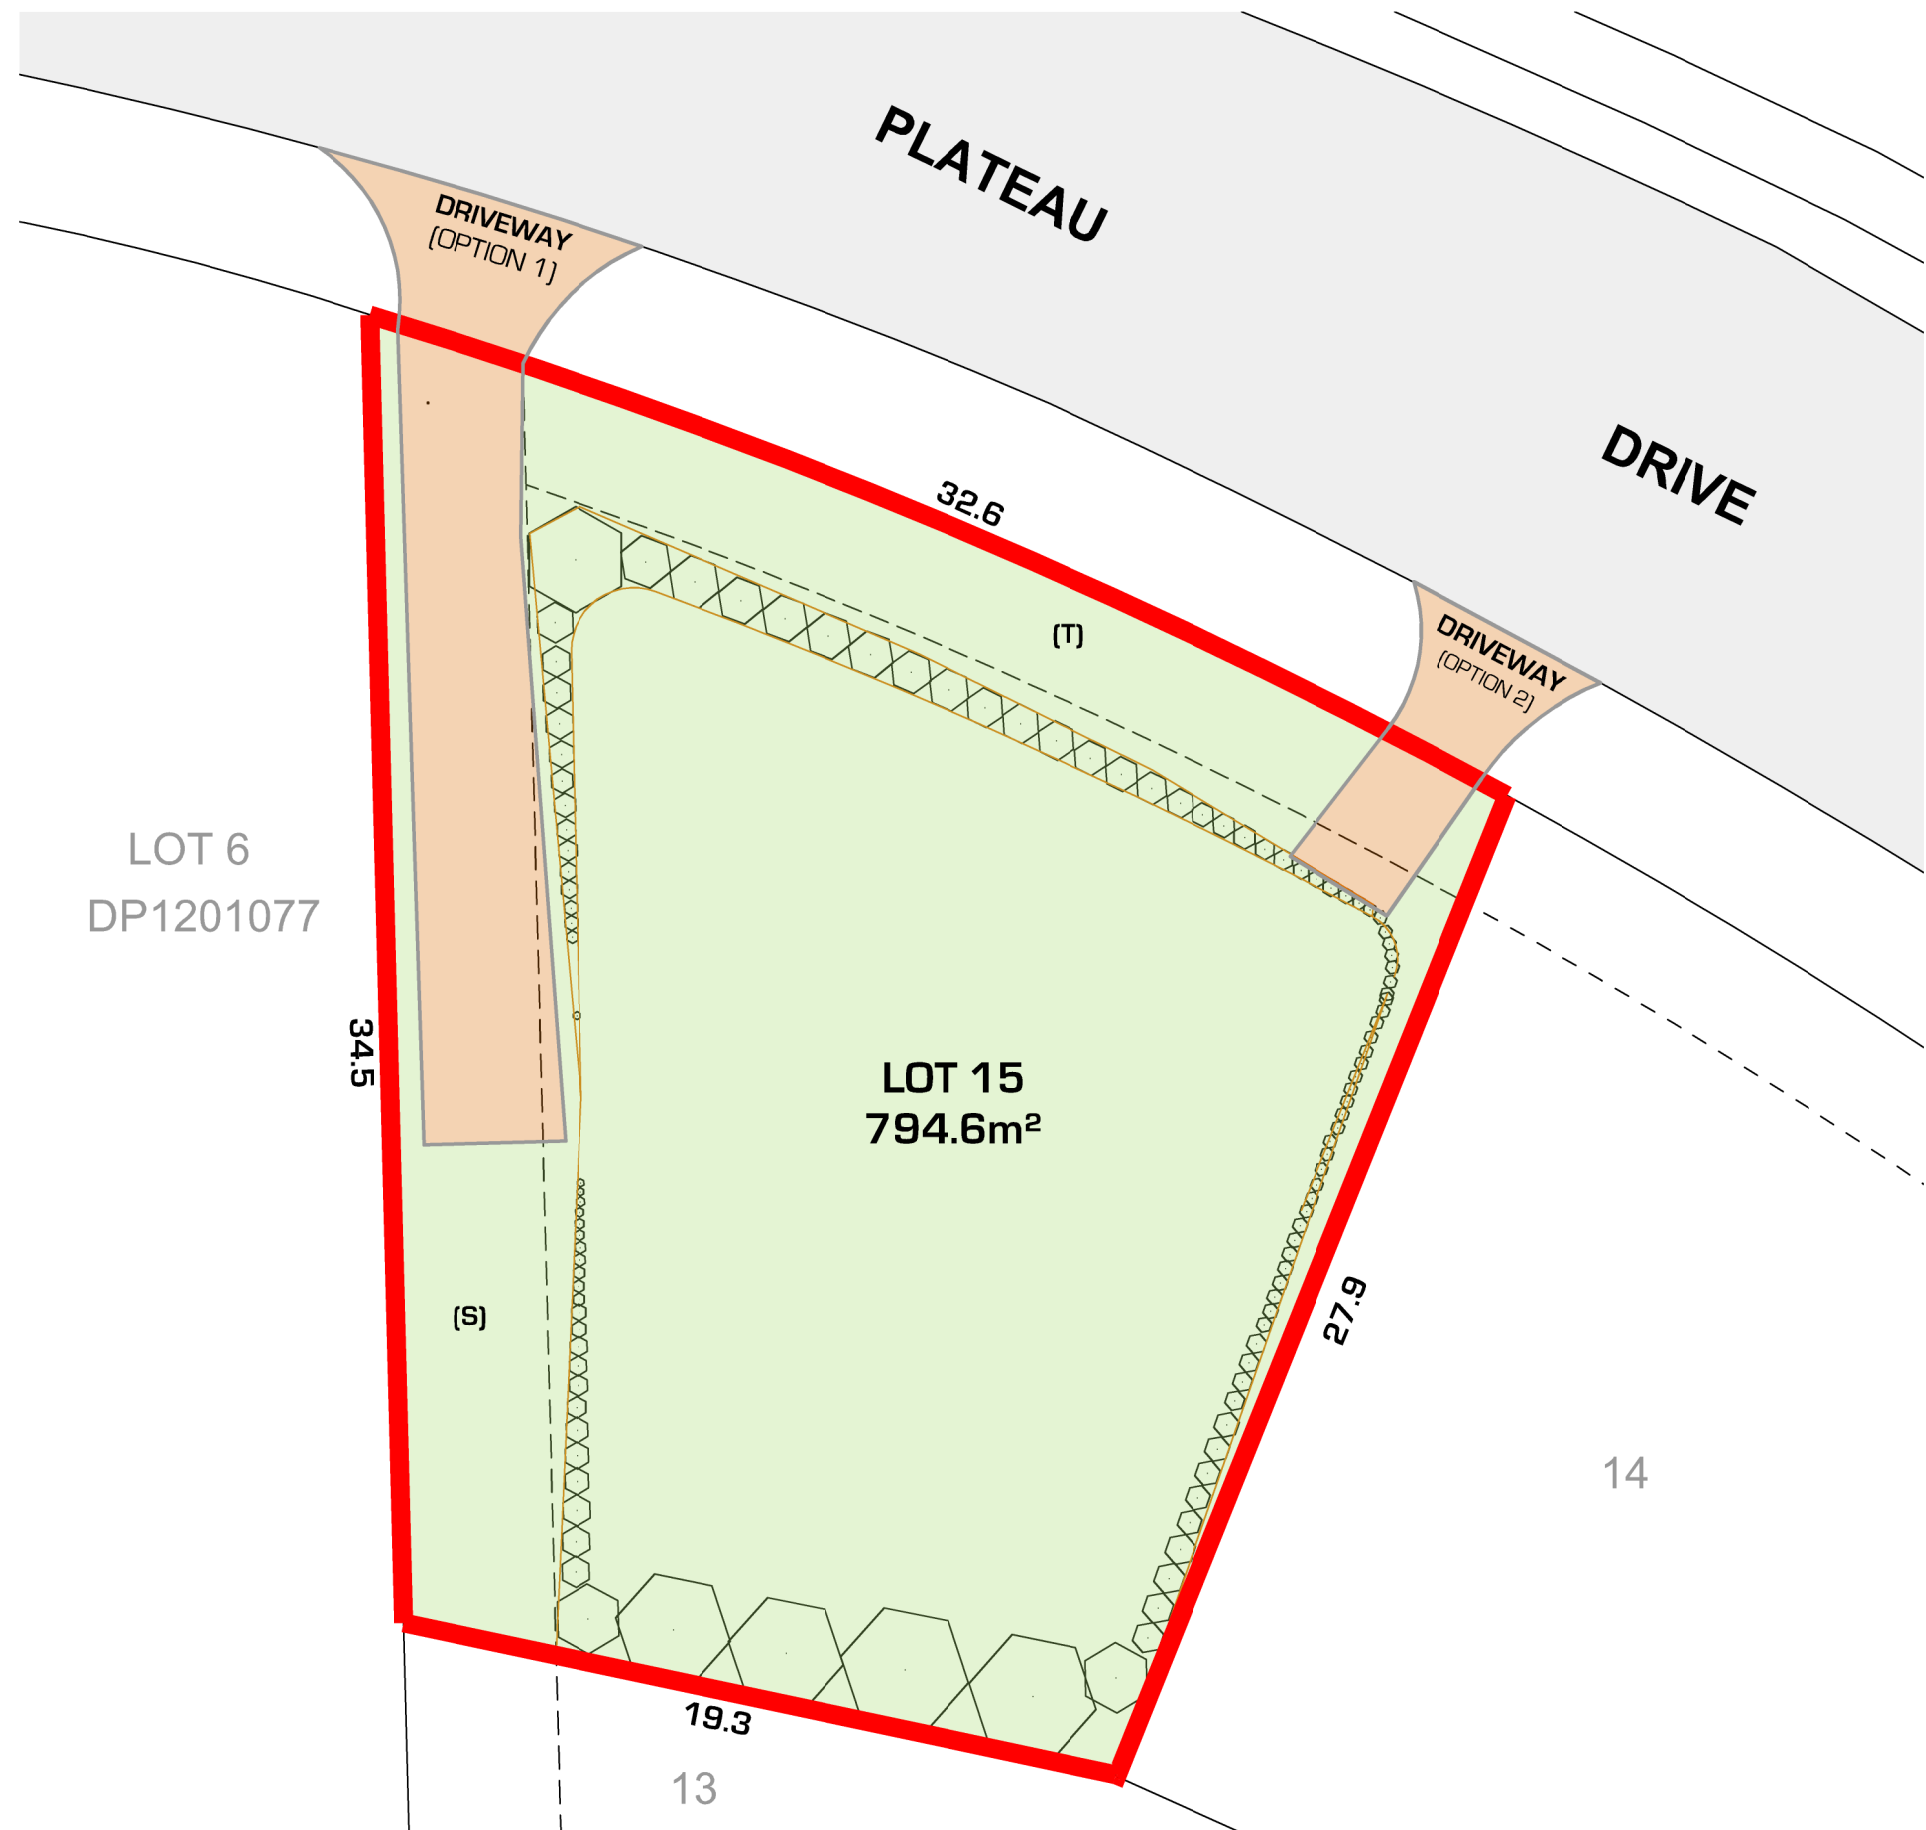

NOTE:
Dimensions have been rounded to 1 decimal place.
All dimensions are subject to survey plan registration by the Land and Property Information Office (NSW).
Numbers refer to lot numbers not house numbers.
This plan is for selling purposes only.

SCALE: NTS

NDC
Newton Denny Chapelle
Surveyors Planners Engineers
ABN : 86 220 045 469

LEGEND

- PROPOSED BOUNDARY
- XXX ROCK RETAINING WALL
- (T) - Easement to Drain Water 4 Wide
- (S) - Easement to Drain Sewage 4 Wide

☐ SALES PLAN



Locality Plan - Lot 15 DP 1204621
No. 86 Plateau Drive, Wollongbar



DISCLAIMER © Land & Property Information 2016
 Although all care is taken in the preparation of this plan, Ballina Shire Council accepts no responsibility for any misprints, errors, omissions or inaccuracies.
 The information contained within this plan is for pictorial representation only. Do not scale. Accurate measurements should be undertaken by survey.

Printed
 28/07/2016