



B	01/17	MF	Design Audit Changes and stormwater layout and south bound turn lane.	X'd
No.	Date	By	Change	X'd
Amendments				

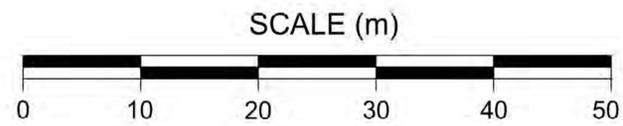

SURVEY	DESIGNED	MNF
DATE	DRAWN	MNF
F.B. L.B.	CHECKED	
DATUM	APPROVED	
DRAWING Skennars Head Road The Coast Road Design Drawings.DWG		
SHEET 1 OF 17		

<b>BALLINA SHIRE COUNCIL</b>		
THE COAST ROAD SKENNARS HEAD ROAD ROUNDBOUT SIGNS AND LINEMARKING		
Scale	1 : 500 @ A1	Plan No. MR545/0040
		A1

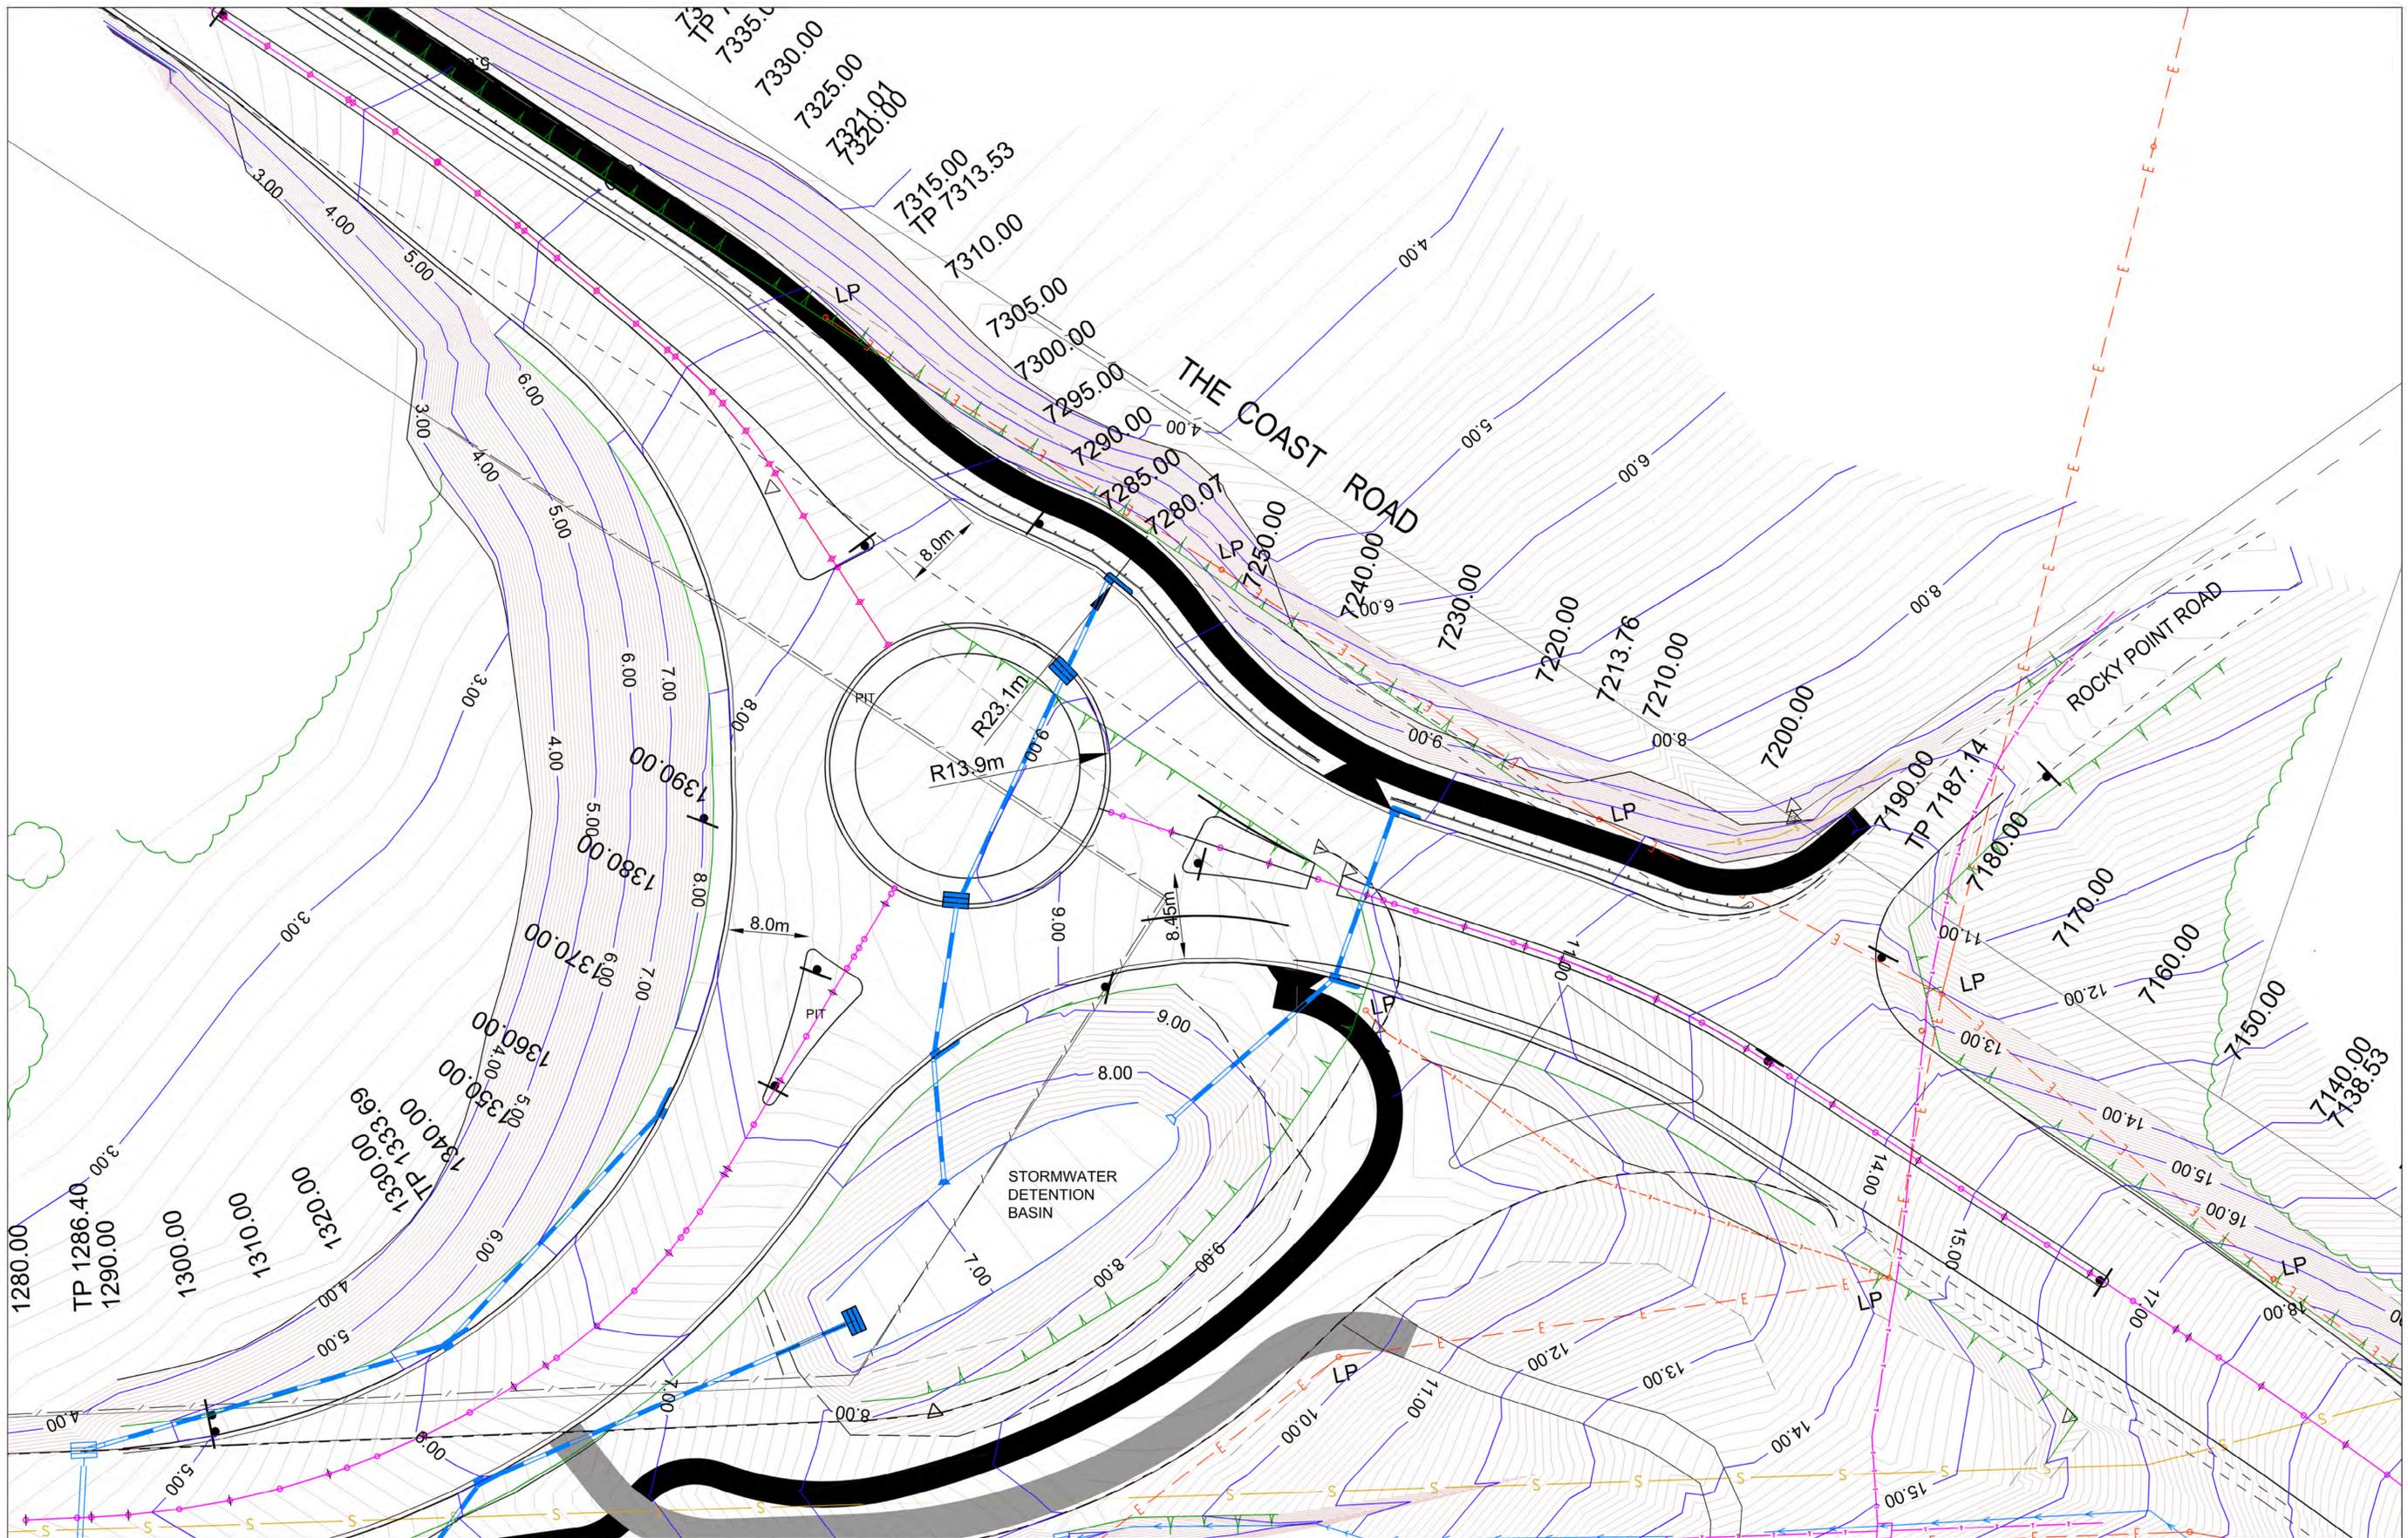


B	01/17	MF	Design Audit Changes and stormwater layout and south bound turn lane.	
No.	Date	By	Change	X'd
Amendments				



SURVEY	XXX	DESIGNED	MNF
DATE	12/09/2016	DRAWN	MNF
F.B.	L.B.	CHECKED	
DATUM	AHD	APPROVED	
DRAWING Skennars Head Road The Coast Road Design Drawings.dwg			
SHEET 2 OF 17			

<b>BALLINA SHIRE COUNCIL</b>		
<b>THE COAST ROAD SKENNARS HEAD ROAD ROUNDBOUT DESIGN CONTOURS</b>		
Scale	1 : 300 @ A1	Plan No. MR545/0040
		A1

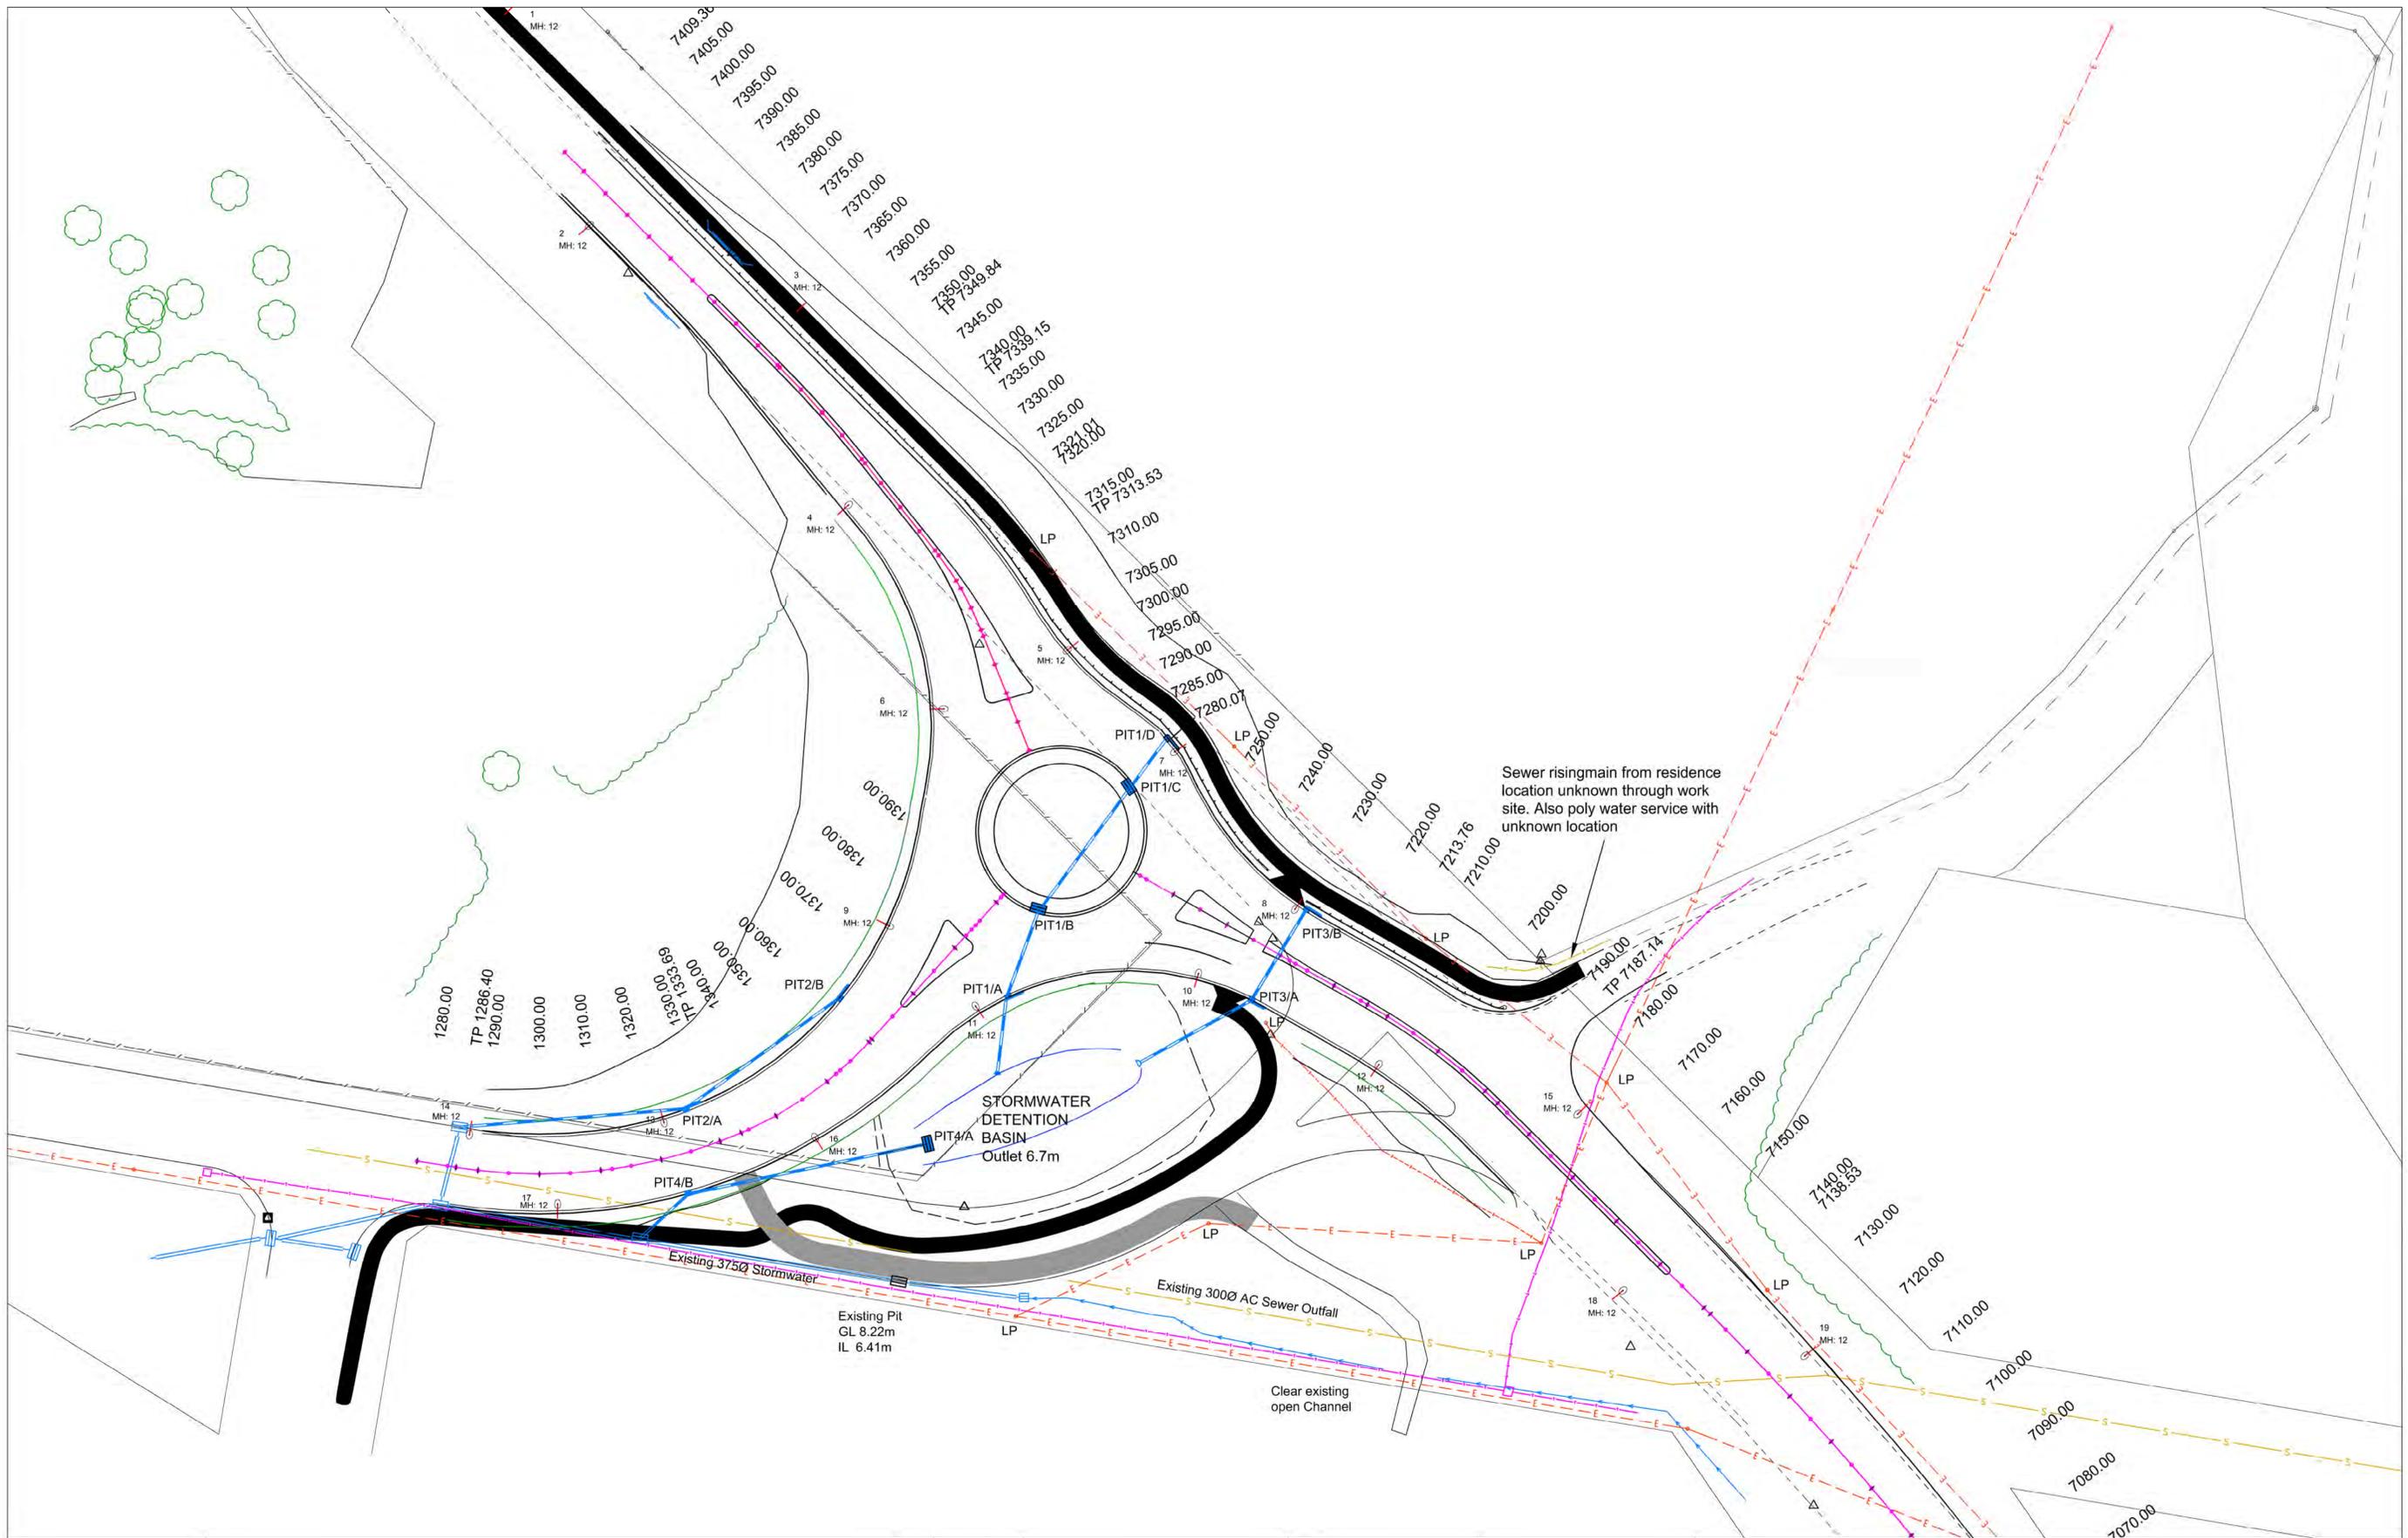

	Proposed Kerb Inlet and Median Inlet Pits
	Proposed Stormwater Pipework
	Existing Open Drain
	Under Ground Electricity
	Overhead Electricity
	Sewer Risingmains
	Telstra
	Existing Light Pole
	Proposed Street Light Location indicative only

B	01/17	MF	Design Audit Changes and stormwater layout and south bound turn lane.	
No.	Date	By	Change	X'd
			Amendments	



SURVEY	DESIGNED	MNF
DATE 03/11/2016	DRAWN	MNF
F.B. L.B.	CHECKED	
DATUM AHD	APPROVED	
DRAWING Skennars Head Road The Coast Road Design Drawings.DWG		
SHEET 3 OF 17		

<b>BALLINA SHIRE COUNCIL</b>		
<b>THE COAST ROAD SKENNARS HEAD ROAD ROUNDABOUT SIGNS AND LINEMARKING</b>		
Scale	1 : 500 @ A1	Plan No. MR545/0040
		A1