





NOTE
3.0m wide 125mm thick concrete
shared path
620m long 1860m²

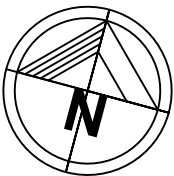

No.	Date	By	Change	X'd
Amendments				

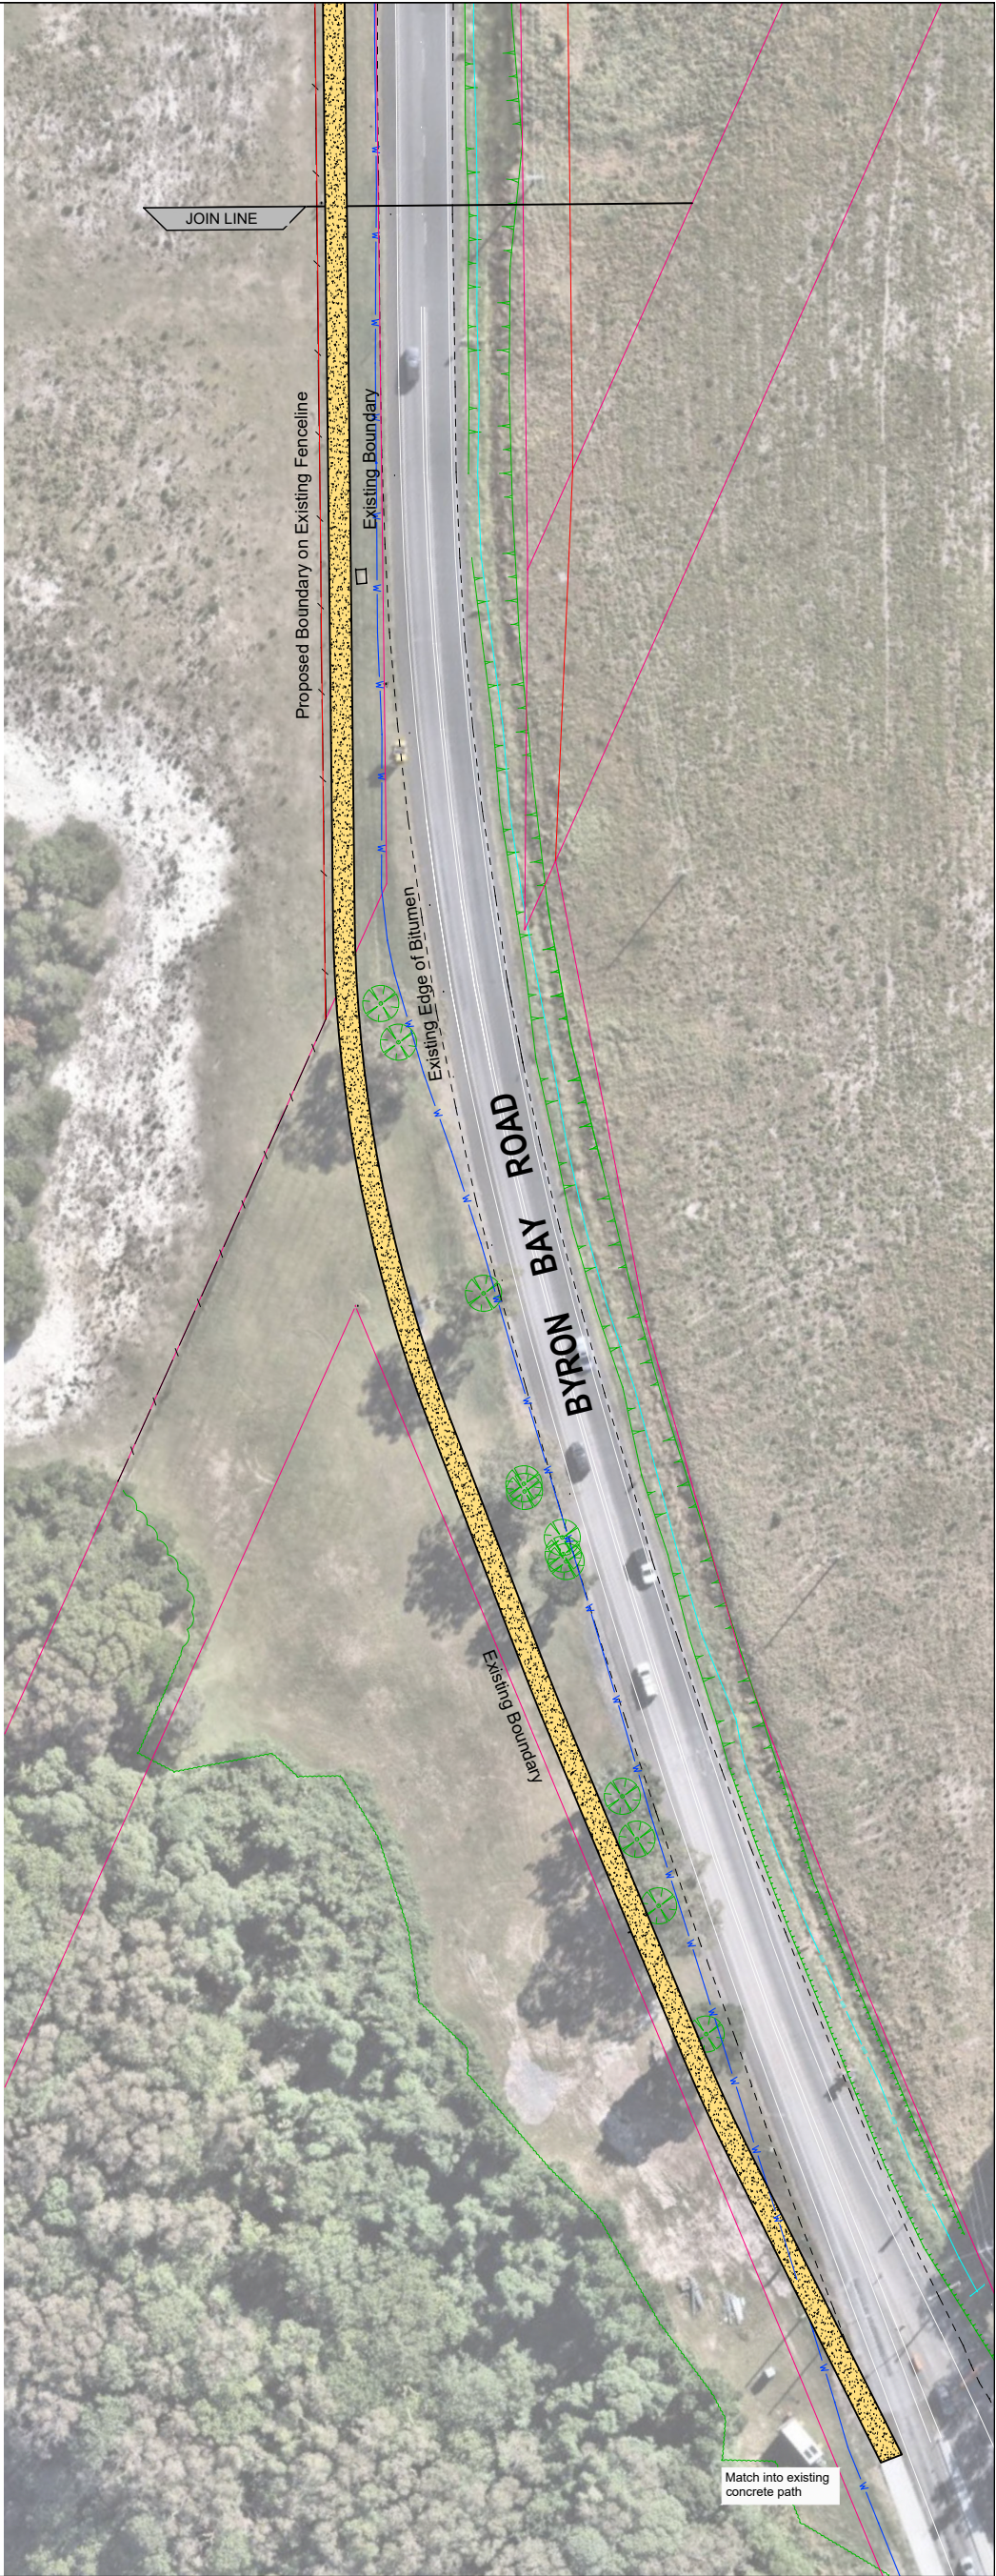

SURVEY	DESIGNED
DATE 10/09/2025	DRAWN
F.B. L.B.	CHECKED
DATUM AHD	APPROVED
DRAWING Byron St - Byron Bay Rd Sahred PAtH Aug_25.DWG	
SHEET 1 OF 1	

BALLINA SHIRE COUNCIL		
PROPOSED 3.0m SHARED PATH BYRON BAY ROAD LENNOX HEAD		
Scale HORIZONTAL: NTS VERTICAL:	Plan No.	A1