
>> Lake Ainsworth south eastern precinct project

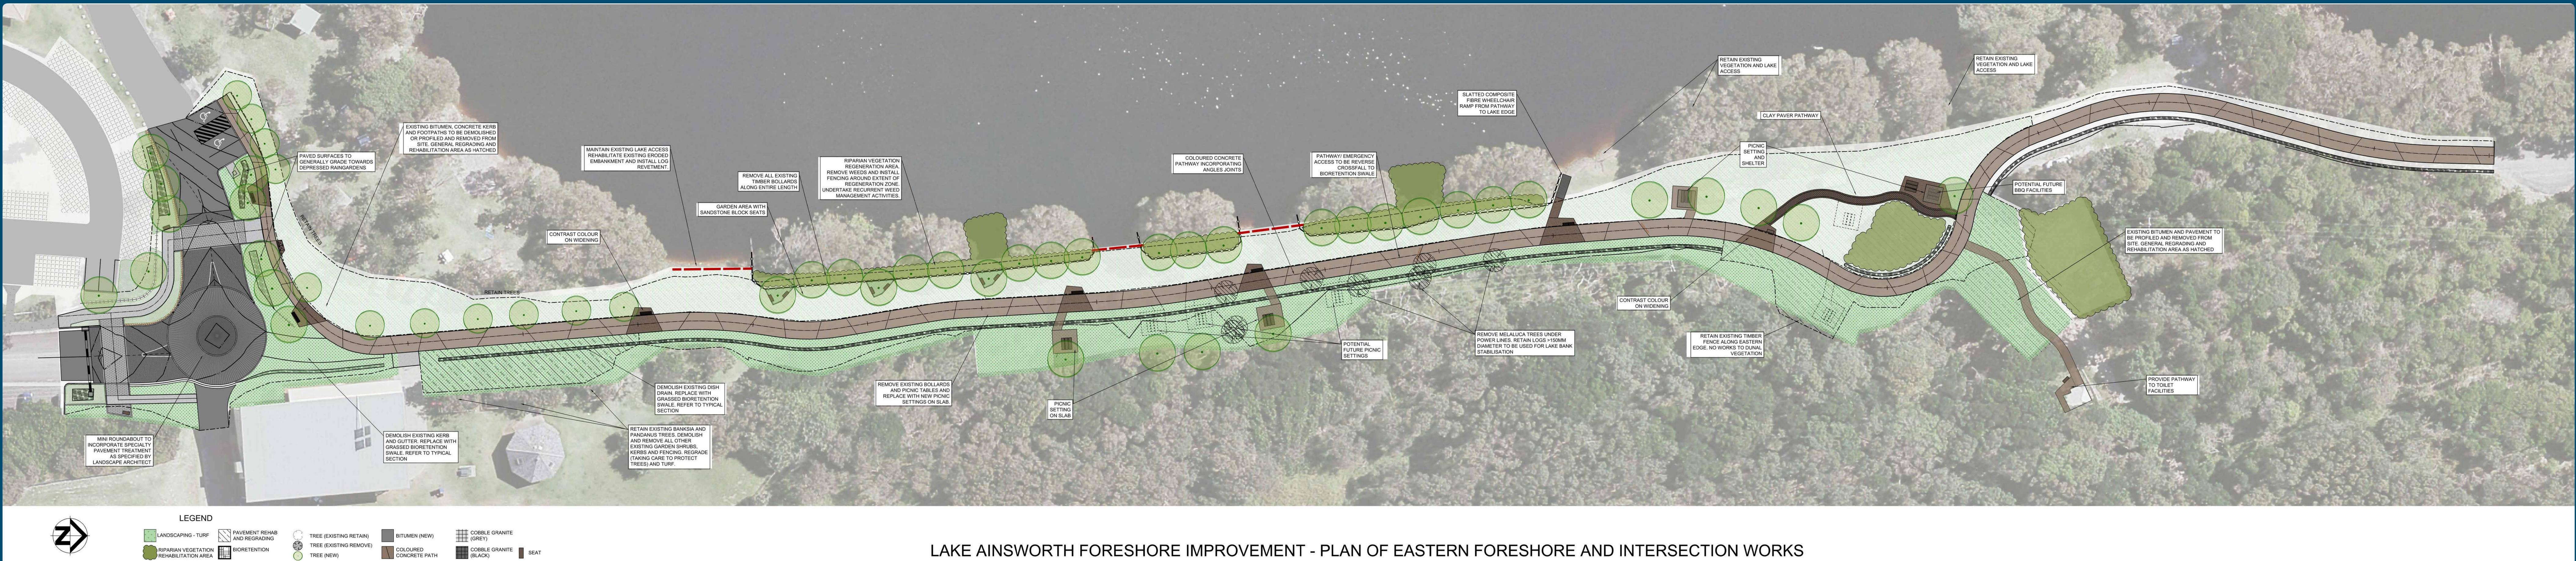

published 7 January 2017

LAKE AINSWORTH FORESHORE IMPROVEMENT - PLAN OF EASTERN FORESHORE AND INTERSECTION WORKS



ballina.nsw.gov.au