


RAMSES STREET

CERRETO CIRCUIT

The logo for Ballina Shire Council features the word "ballina" in a large, blue, lowercase, sans-serif font. Below it, the words "shire council" are written in a smaller, green, lowercase, sans-serif font. At the bottom of the logo is a stylized blue wave graphic.


© Cardno Limited All Rights Reserved.
This document is produced by Cardno Limited solely for the benefit of and use by the client in accordance with the terms of the retainer. Cardno Limited does not and shall not assume any responsibility or liability whatsoever to any third party arising out of any use or reliance by third party on the content of this document.

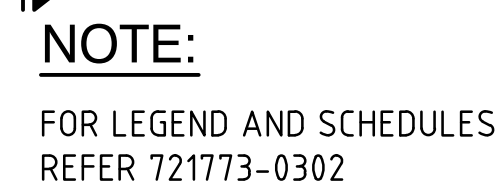

Drawn C.F	Date	Client BALLINA SHIRE COUNCIL			
Checked L.M.E	Date	Project WOLLONGBAR SPORTS FIELDS LANDSCAPE DESIGN		Status FOR TENDER ONLY	
Designed L.M.E	Date			NOT TO BE USED FOR CONSTRUCTION PURPOSES	
Verified R.R	Date	Title LANDSCAPE PLAN SHEET 1 OF 8		Scale 1:500	Size A1
Approved				Drawing Number 721773-0305	Revision A
L.M.E					

NOTE

THIS STREET LIGHTING DESIGN DOES NOT INCLUDE 'SODIUM VAPOUR BULBS' AS REQUIRED BY THE AMENDED DA CONDITIONS DATE 30 JUNE 2014. NOTE THAT THE STREET LIGHTING HAS BEEN DESIGNED TO COMPLY WITH AS1158 CATEGORY P3. THE ASSOCIATED CYCLE PATH HAS BEEN DESIGNED TO AS1158 CATEGORY P4. ADDITIONALLY, CARPARKS RECEIVING LIGHTING AS PART OF THIS PROJECT HAVE BEEN DESIGNED TO AS1158 CATEGORY P11a/P12

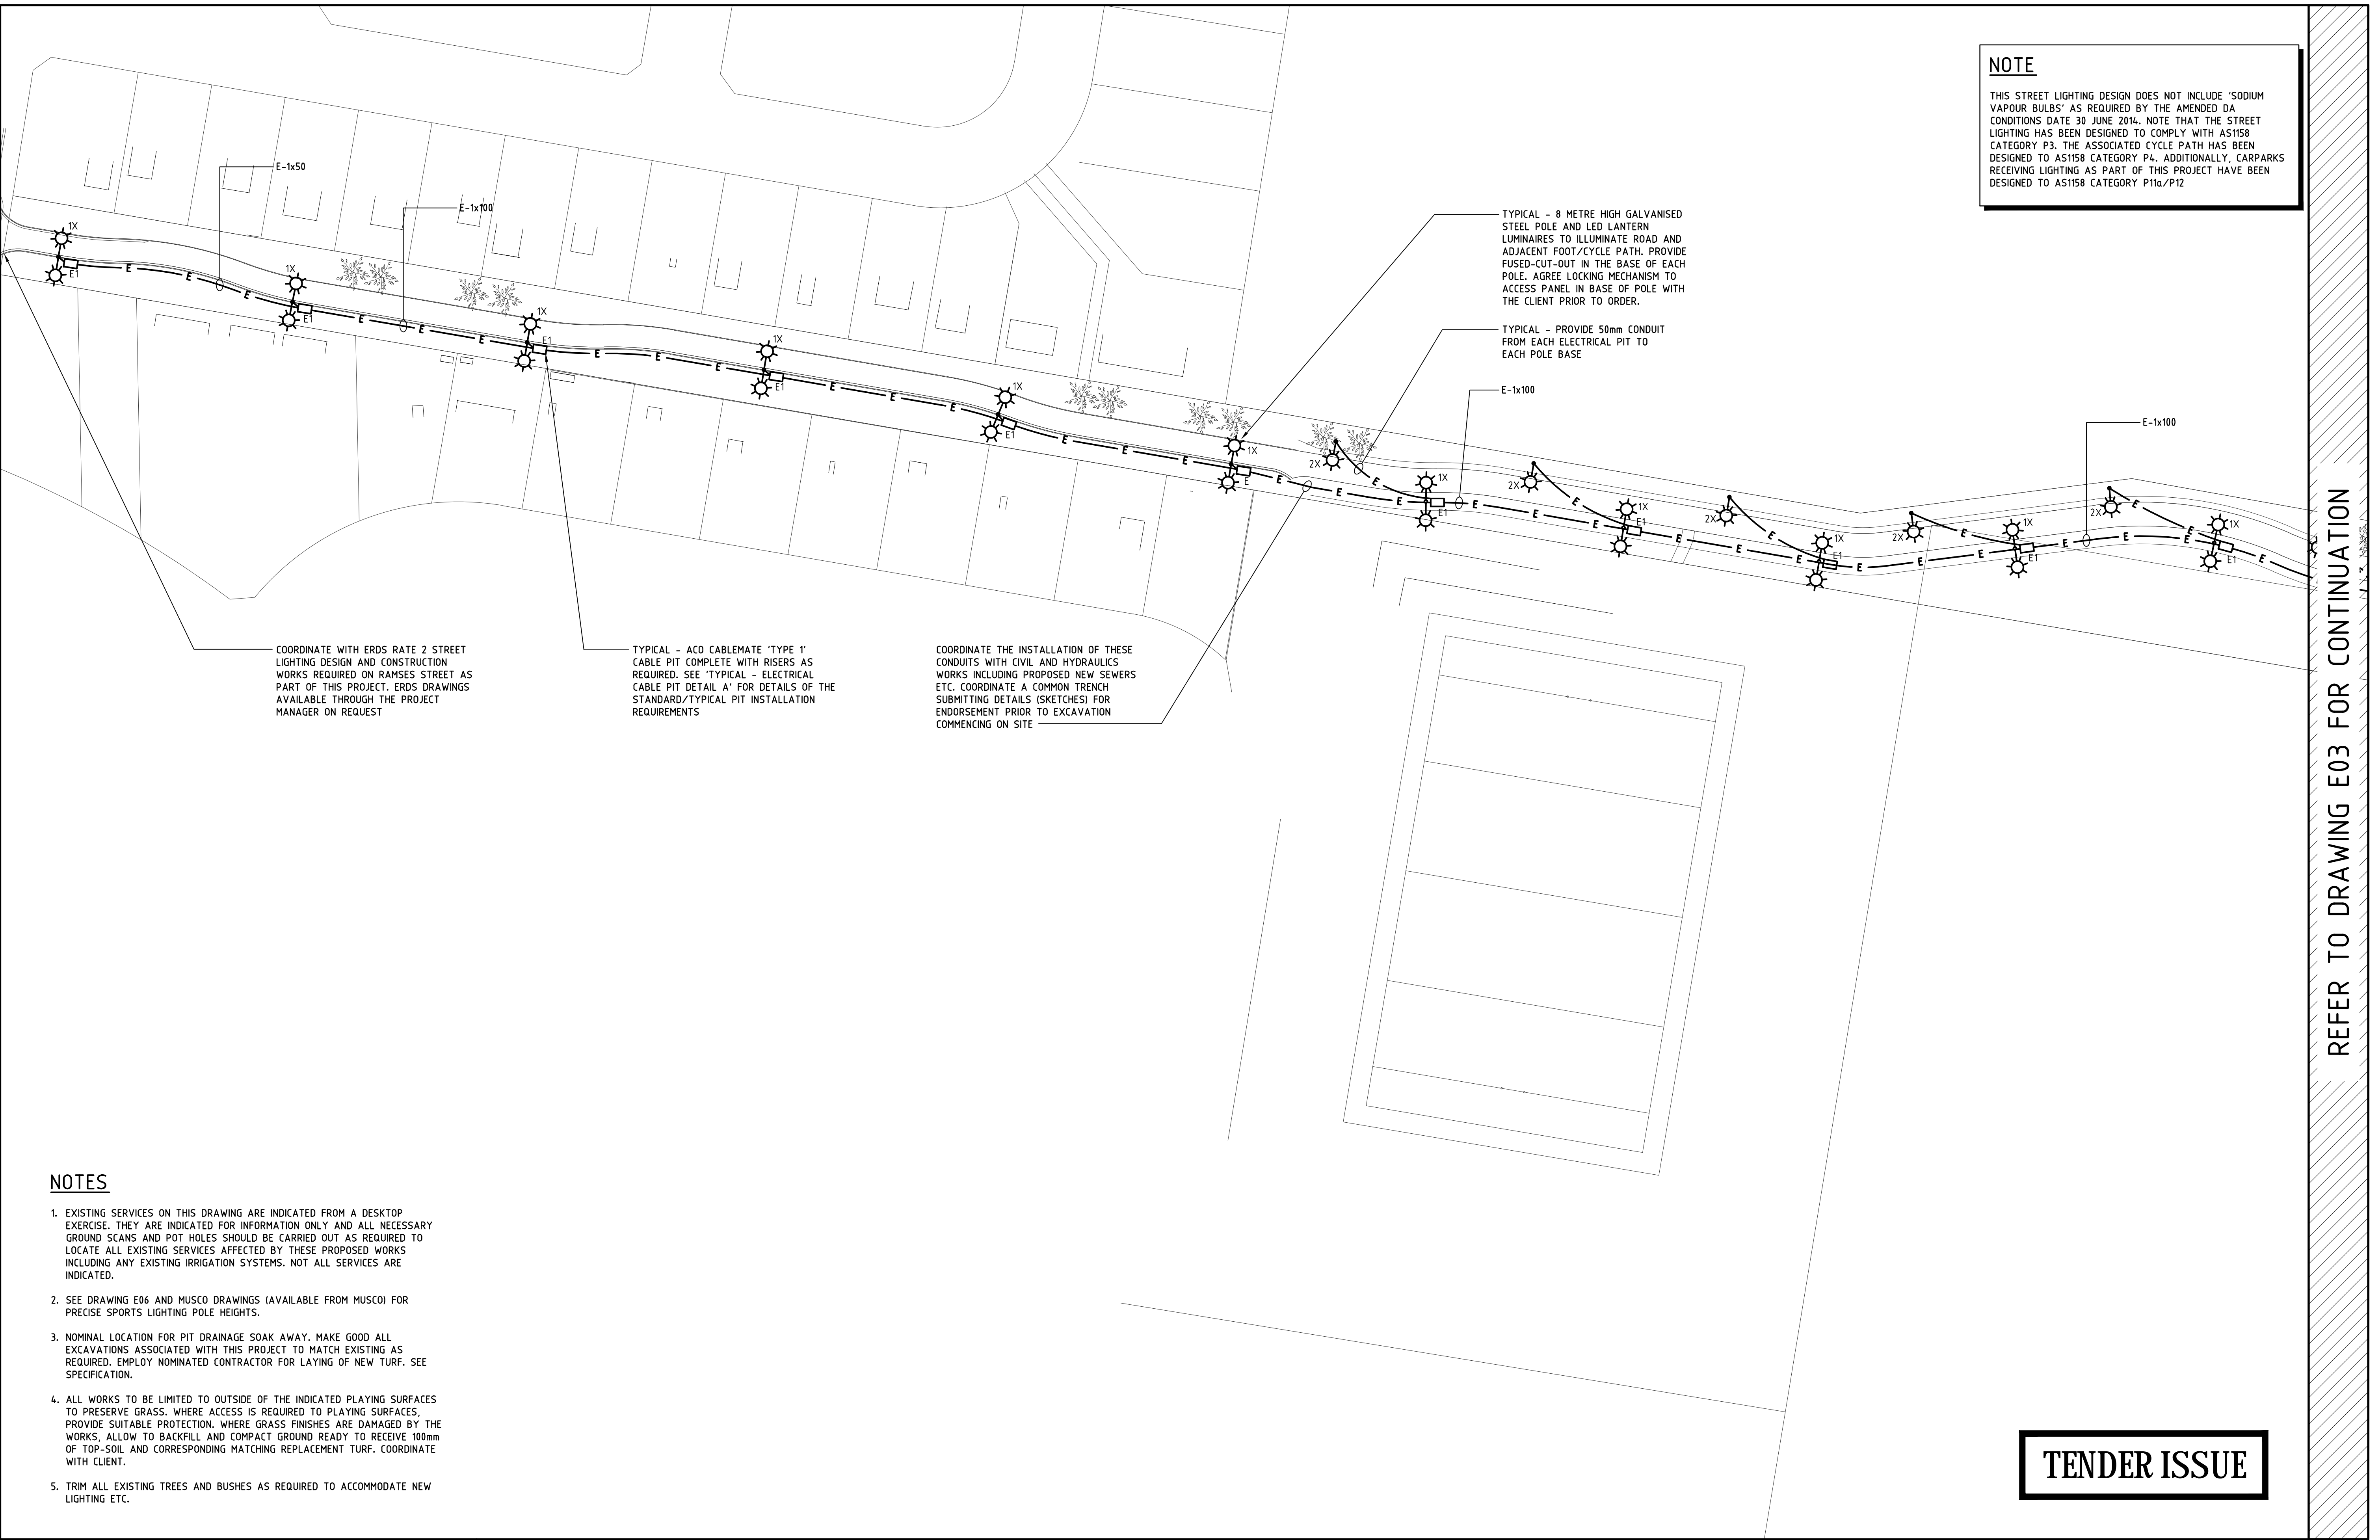

NOTES

- EXISTING SERVICES ON THIS DRAWING ARE INDICATED FROM A DESKTOP EXERCISE. THEY ARE INDICATED FOR INFORMATION ONLY AND ALL NECESSARY GROUND SCANS AND POT HOLES SHOULD BE CARRIED OUT AS REQUIRED TO LOCATE ALL EXISTING SERVICES AFFECTED BY THESE PROPOSED WORKS INCLUDING ANY EXISTING IRRIGATION SYSTEMS. NOT ALL SERVICES ARE INDICATED.
- SEE DRAWING E06 AND MUSCO DRAWINGS (AVAILABLE FROM MUSCO) FOR PRECISE SPORTS LIGHTING POLE HEIGHTS.
- NOMINAL LOCATION FOR PIT DRAINAGE SOAK AWAY. MAKE GOOD ALL EXCAVATIONS ASSOCIATED WITH THIS PROJECT TO MATCH EXISTING AS REQUIRED. EMPLOY NOMINATED CONTRACTOR FOR LAYING OF NEW TURF. SEE SPECIFICATION.
- ALL WORKS TO BE LIMITED TO OUTSIDE OF THE INDICATED PLAYING SURFACES TO PRESERVE GRASS. WHERE ACCESS IS REQUIRED TO PLAYING SURFACES, PROVIDE SUITABLE PROTECTION. WHERE GRASS FINISHES ARE DAMAGED BY THE WORKS, ALLOW TO BACKFILL AND COMPACT GROUND READY TO RECEIVE 100mm OF TOP-SOIL AND CORRESPONDING MATCHING REPLACEMENT TURF. COORDINATE WITH CLIENT.
- TRIM ALL EXISTING TREES AND BUSHES AS REQUIRED TO ACCOMMODATE NEW LIGHTING ETC.

REFER TO DRAWING E03 FOR CONTINUATION

TENDER ISSUE

© Copyright Ashburner Francis Pty. Ltd., 2014. These drawings and designs and the copyright thereof are the property of Ashburner Francis Pty. Ltd. and must not be used, retained or copied without the written permission of Ashburner Francis Pty. Ltd.	ELECTRONIC TRANSFER	</
---	----------------------------	--	--	----