



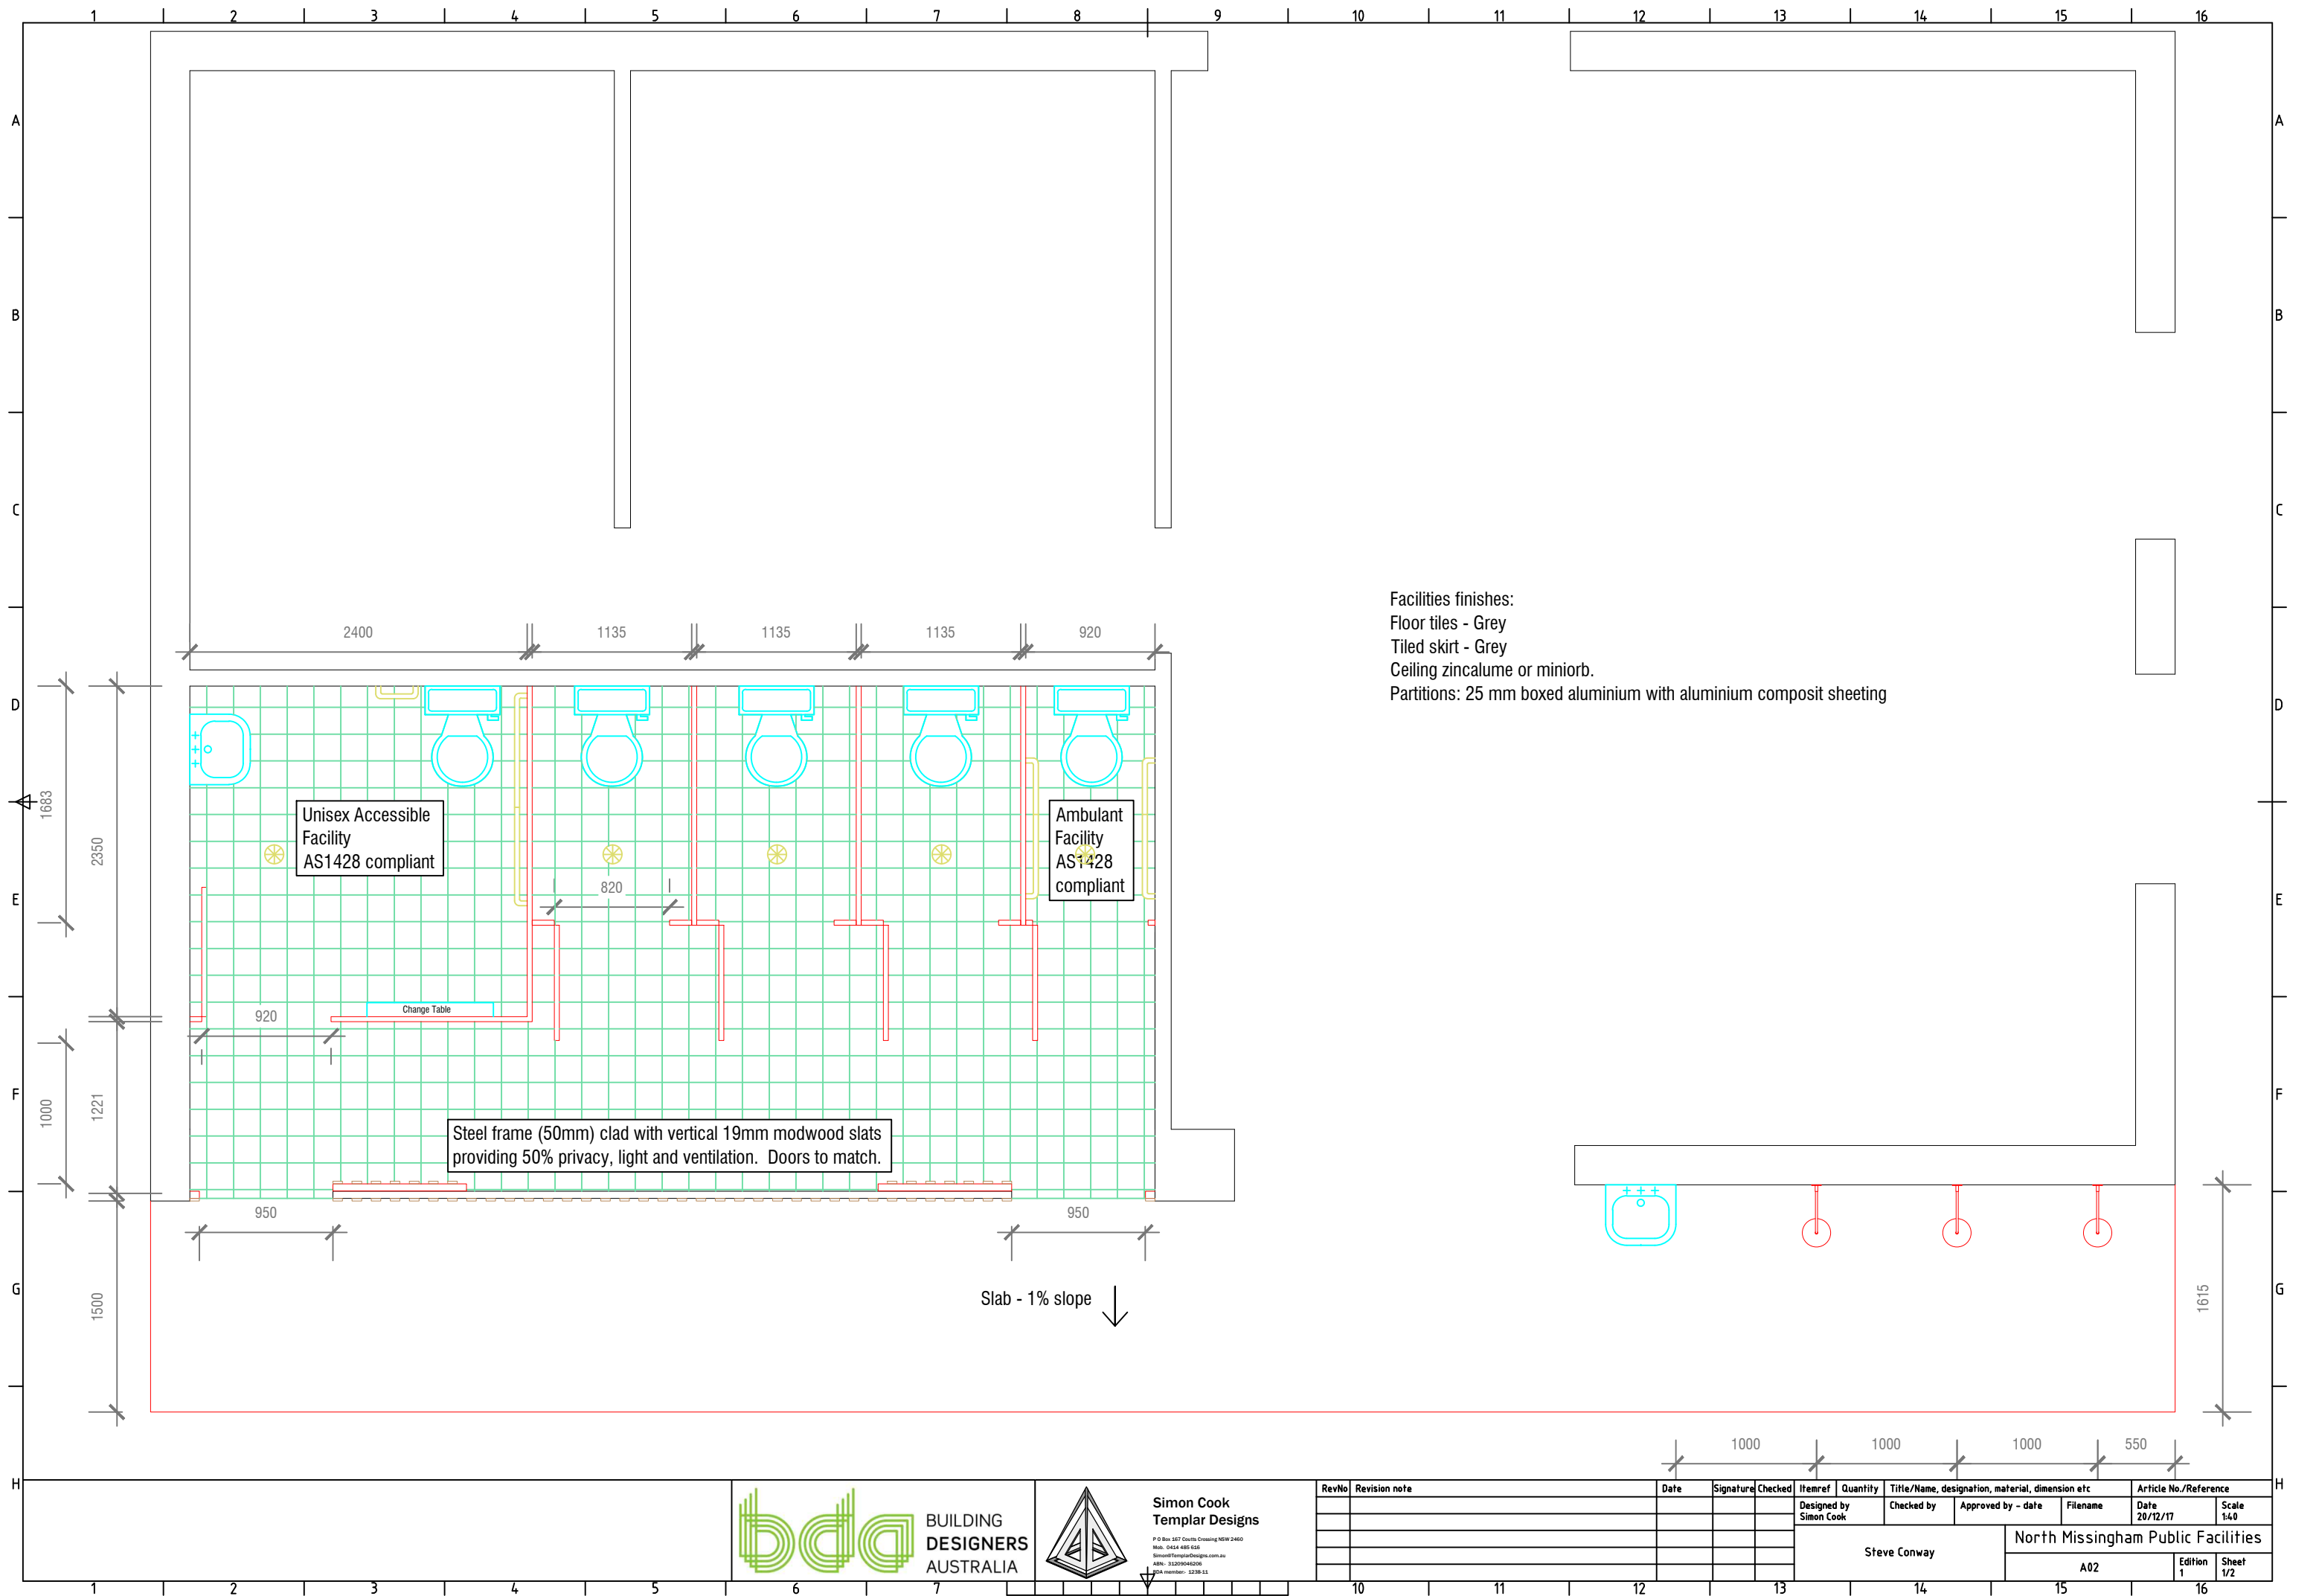

Facilities finishes:
Floor tiles - Grey
Tiled skirt - Grey
Ceiling zincalume or miniorb.
Partitions: 25 mm boxed aluminium with aluminium composit sheeting

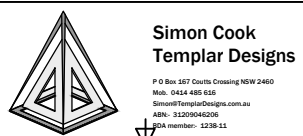

RevNo	Revision note	Date	Signature	Checked	Itemref	Quantity	Title/Name, designation, material, dimension etc	Article No./Reference
					Designed by Simon Cook		Checked by Steve Conway	North Missingham Public Facilities
							Approved by - date	Article No./Reference
							Filename	Article No./Reference
							Date 20/12/17	Article No./Reference
							Scale 1:40	Article No./Reference
							Edition 1	Article No./Reference
							Sheet 1/2	Article No./Reference

