




B	FINAL CONCEPT DESIGN ISSUE	2-4-20
A	ISSUED FOR COUNCIL REVIEW	9-3-20
Issue	Description	Date



THIS DRAWING CANNOT BE
COPIED OR REPRODUCED IN
ANY FORM OR USED FOR ANY
OTHER PURPOSE OTHER THAN
THAT ORIGINALLY INTENDED
WITHOUT THE WRITTEN
PERMISSION OF AT&L

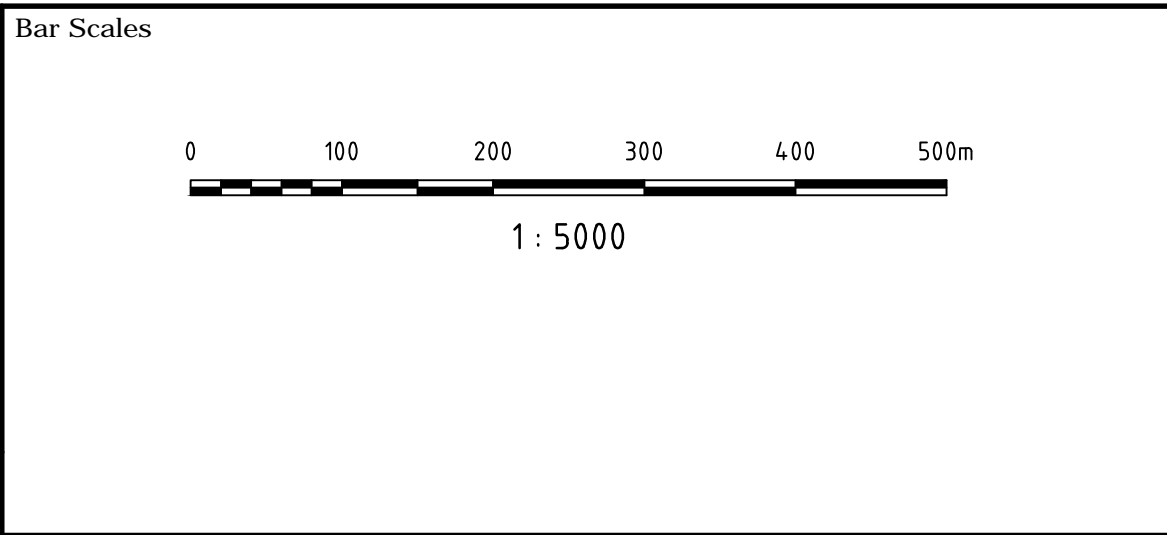


Scales	1 : 5000	Drawn	ALS
		Designed	ALS
Grid	MGA	Checked	MM
Height Datum	AHD	Approved	PW

Project	LANE DUPLICATION AND INTERSECTION UPGRADE FOR RIVER ST, BALLINA
Title	GENERAL ARRANGEMENT PLAN


Civil Engineers and Project Managers		
Level 7, 153 Walker Street North Sydney NSW 2060 ABN 96 130 882 405 Tel: 02 9439 1777 Fax: 02 9923 1055 www.atl.net.au info@atl.net.au		
Status	CONCEPT	A1
Project - Drawing No.	C1003 18-573	Issue B

ADJOINS DRG No C1111

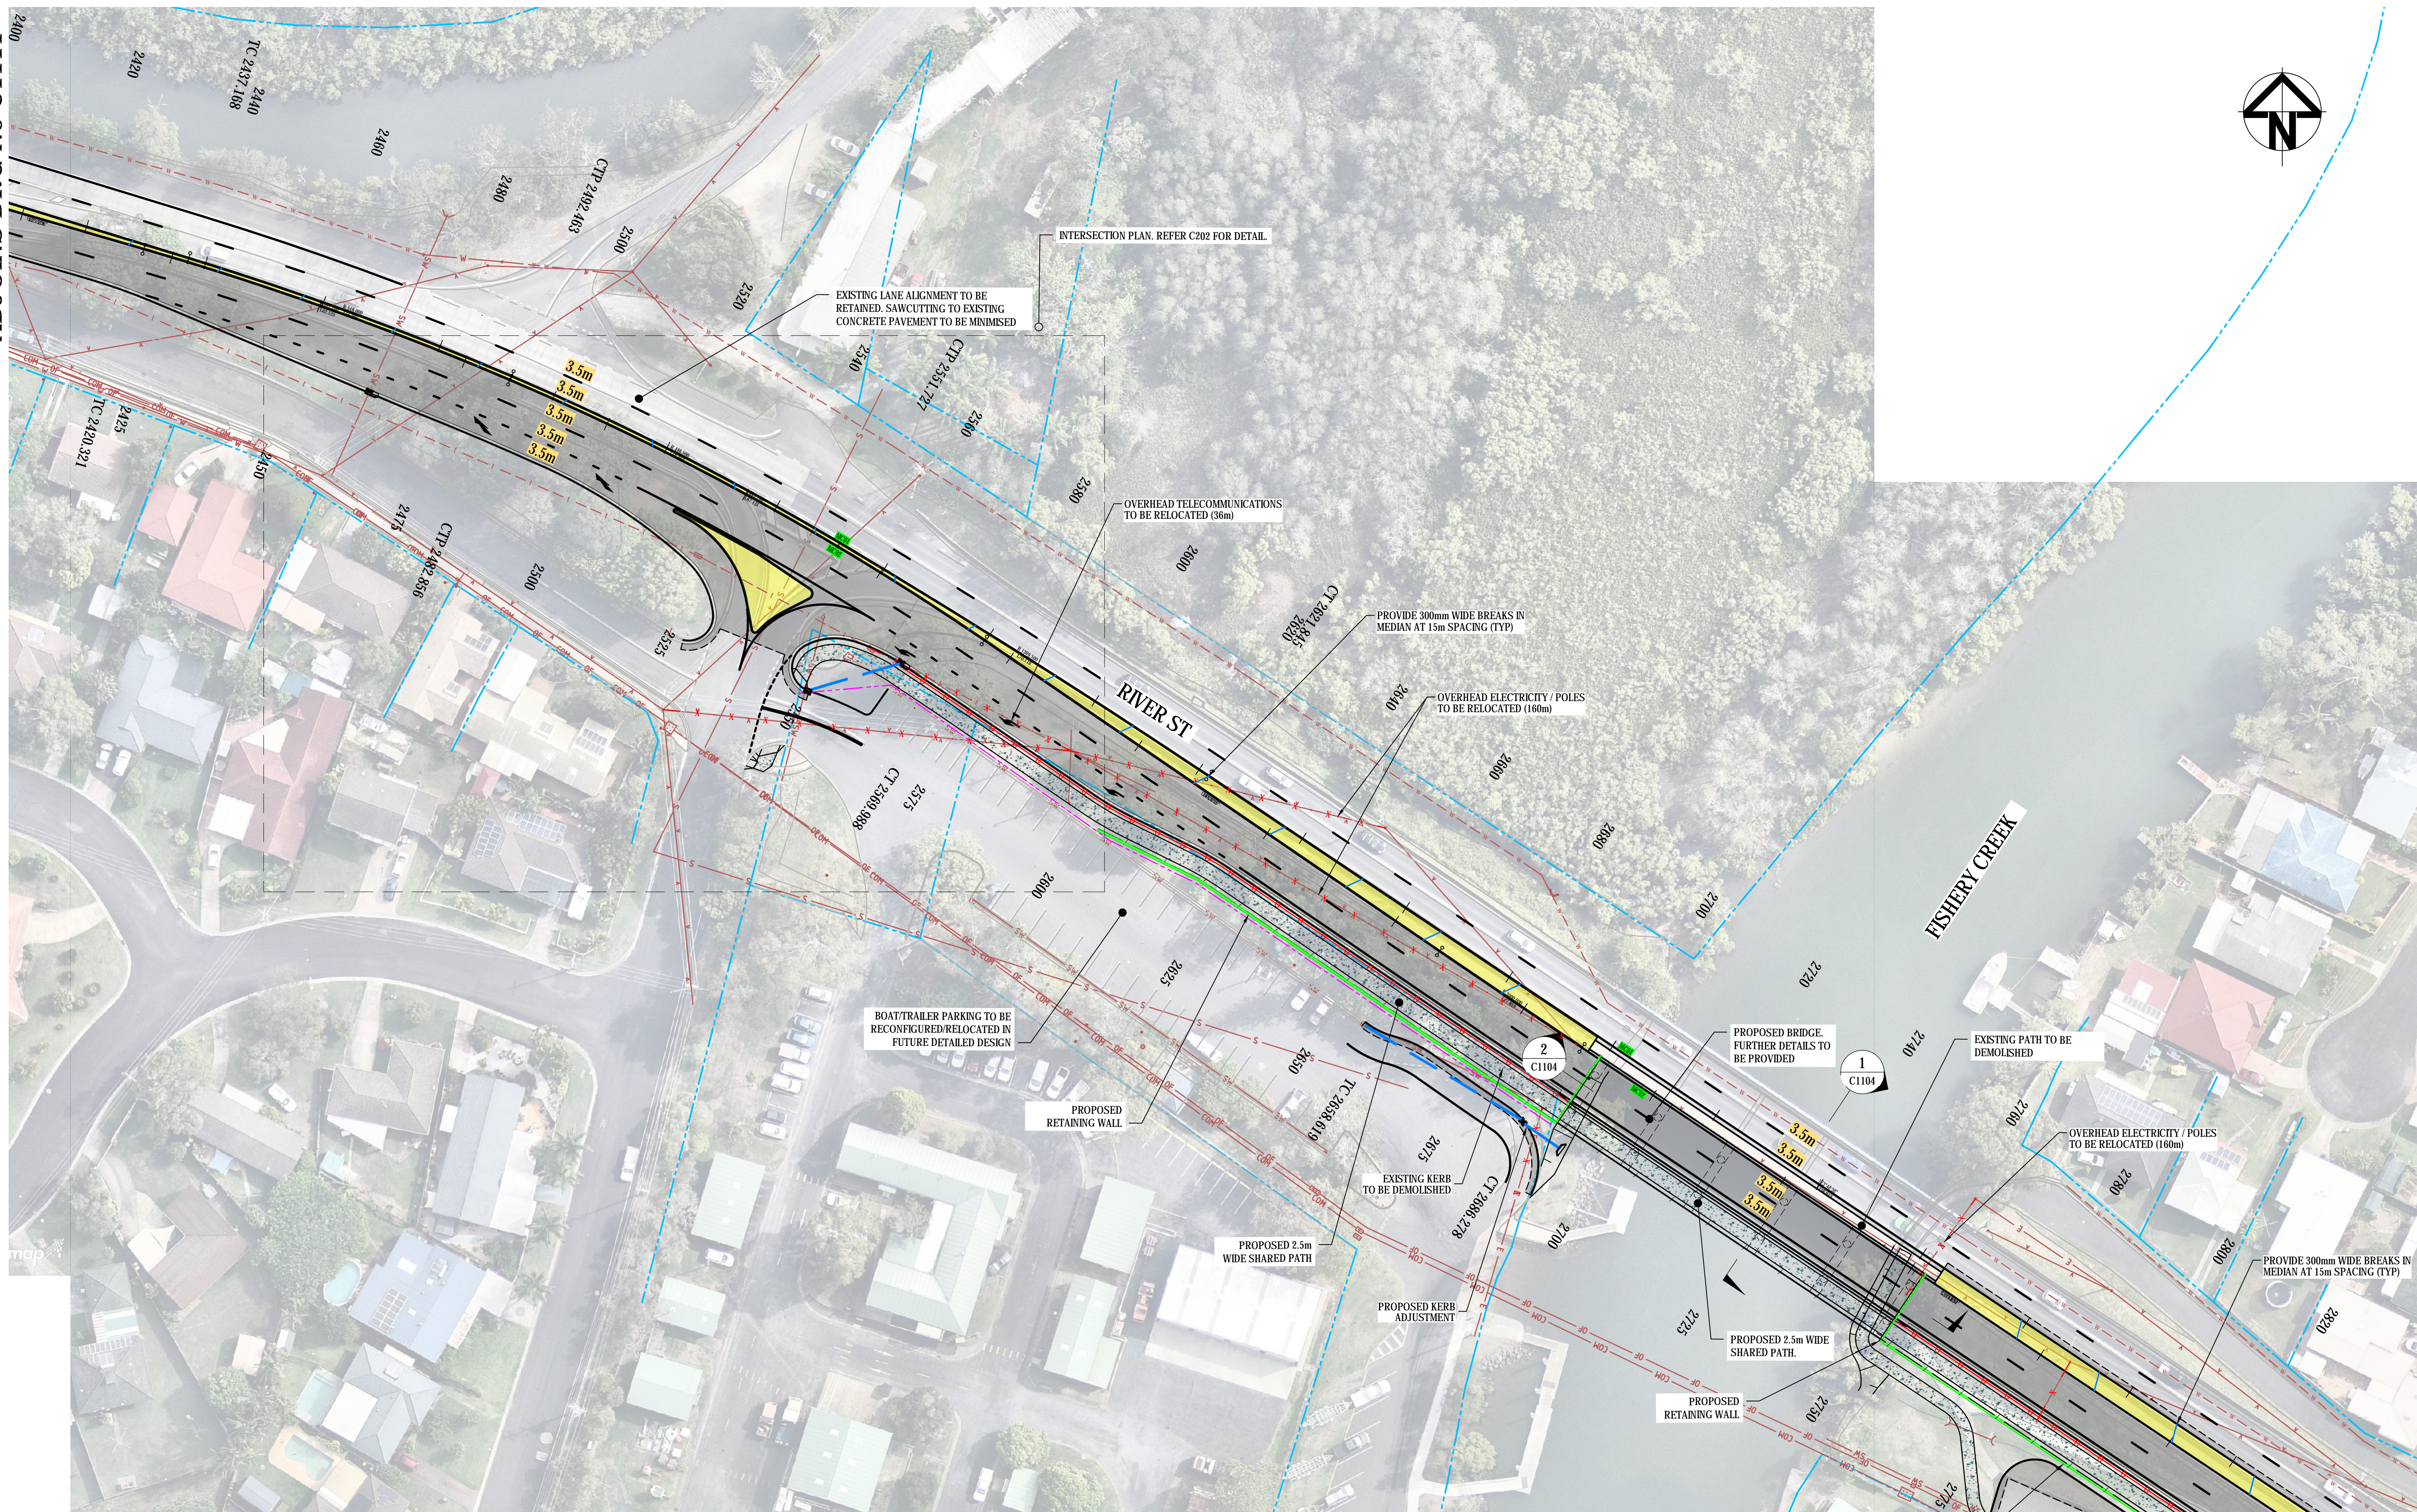

ADJOINS DRG No C1113

B	FINAL CONCEPT DESIGN ISSUE	2-4-20
A	ISSUED FOR COUNCIL REVIEW	9-3-20
Issue	Description	Date

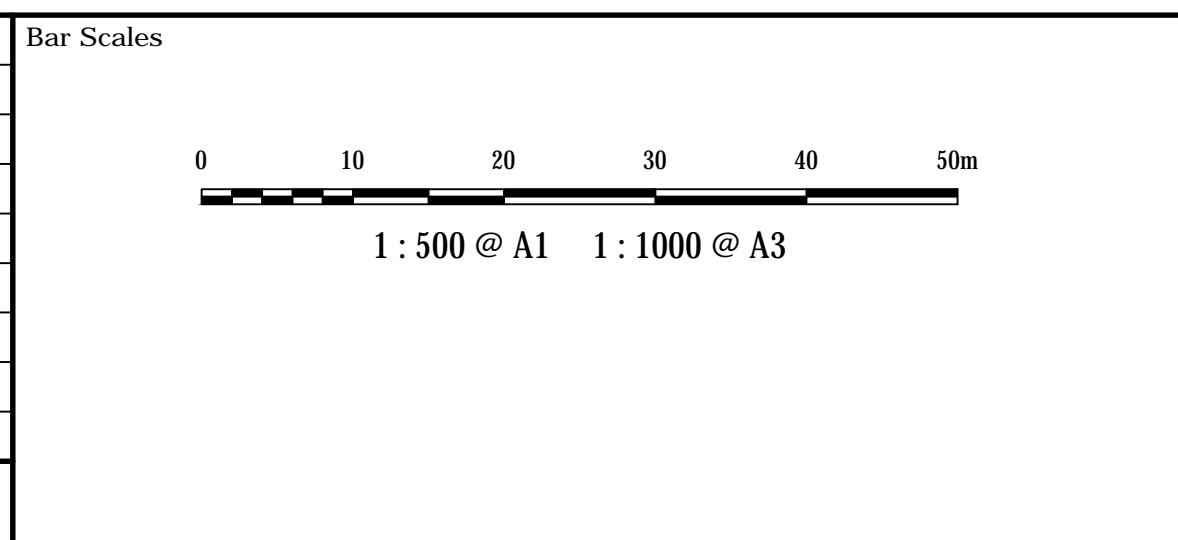


THIS DRAWING CANNOT BE
COPIED OR REPRODUCED IN
ANY FORM OR USED FOR ANY
OTHER PURPOSE OTHER THAN
THAT ORIGINALLY INTENDED
WITHOUT THE WRITTEN
PERMISSION OF AT&L

Client



Scales 1 : 500	Drawn	ALS	
	Designed	ALS	
Grid	MGA	Checked	MM
Height Datum	AHD	Approved	PW


Project	LANE DUPLICATION AND INTERSECTION UPGRADE FOR RIVER ST, BALLINA
Title	ROADWORKS PLAN SHEET 8



Level 7, 153 Walker Street
North Sydney NSW 2060

ABN 96 130 882 405
Tel: 02 9439 1777
Fax: 02 9923 1055
www.atf.net.au
info@atf.net.au

Civil Engineers and Project Managers

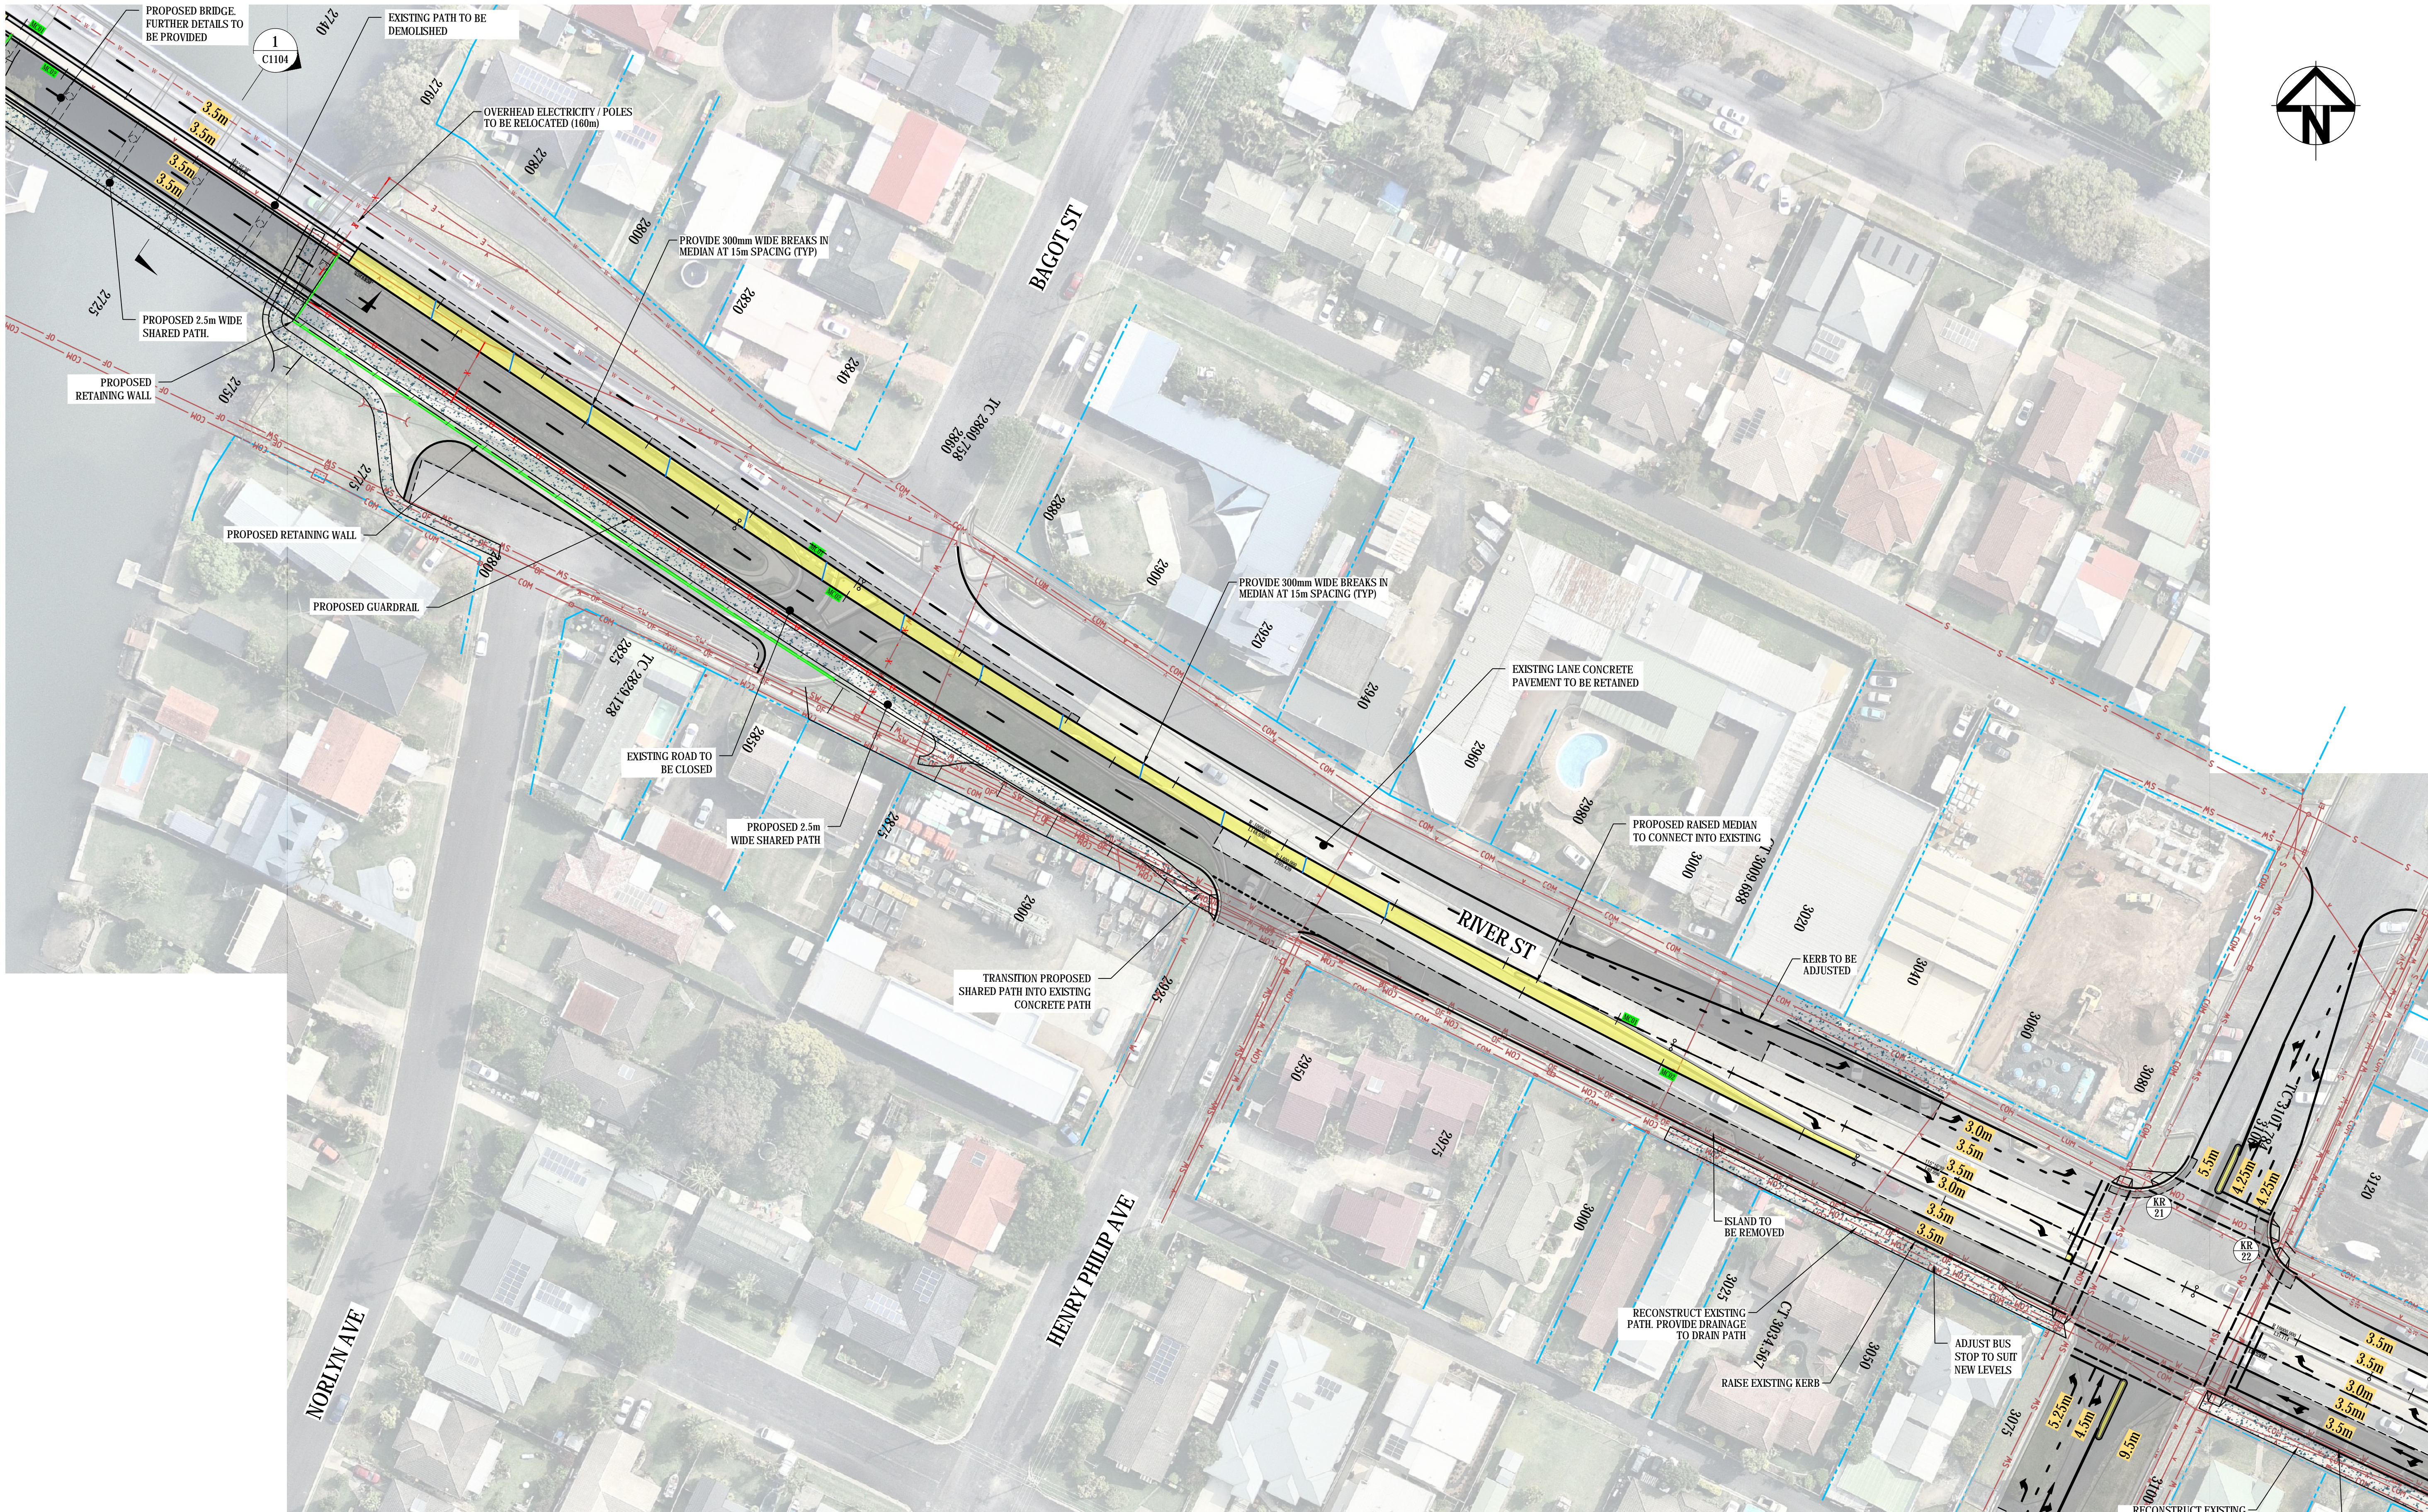

B	FINAL CONCEPT DESIGN ISSUE	2-4-20
A	ISSUED FOR COUNCIL REVIEW	9-3-20
Issue	Description	Date

Bar Scales	
1 : 500 @ A1 1 : 1000 @ A3	


THIS DRAWING CANNOT BE COPIED OR REPRODUCED IN ANY FORM OR USED FOR ANY OTHER PURPOSE OTHER THAN THAT ORIGINALLY INTENDED WITHOUT THE WRITTEN PERMISSION OF AT&L

Client




Scales	1 : 500	Drawn	ALS
		Designed	ALS
		Checked	MM
Grid	MGA	Approved	PW
Height Datum	AHD		


Project	LANE DUPLICATION AND INTERSECTION UPGRADE FOR RIVER ST, BALLINA	
	ROADWORKS PLAN SHEET 9	
Title		

Civil Engineers and Project Managers		
		
Level 7, 153 Walker Street North Sydney NSW 2060 ABN 96 130 882 405 Tel: 02 9439 1777 Fax: 02 9923 1055 www.atl.net.au info@atl.net.au		
Status	CONCEPT	A1
Project - Drawing No.	C1113 18-573	Issue B

ADJOINS DRG No C1113

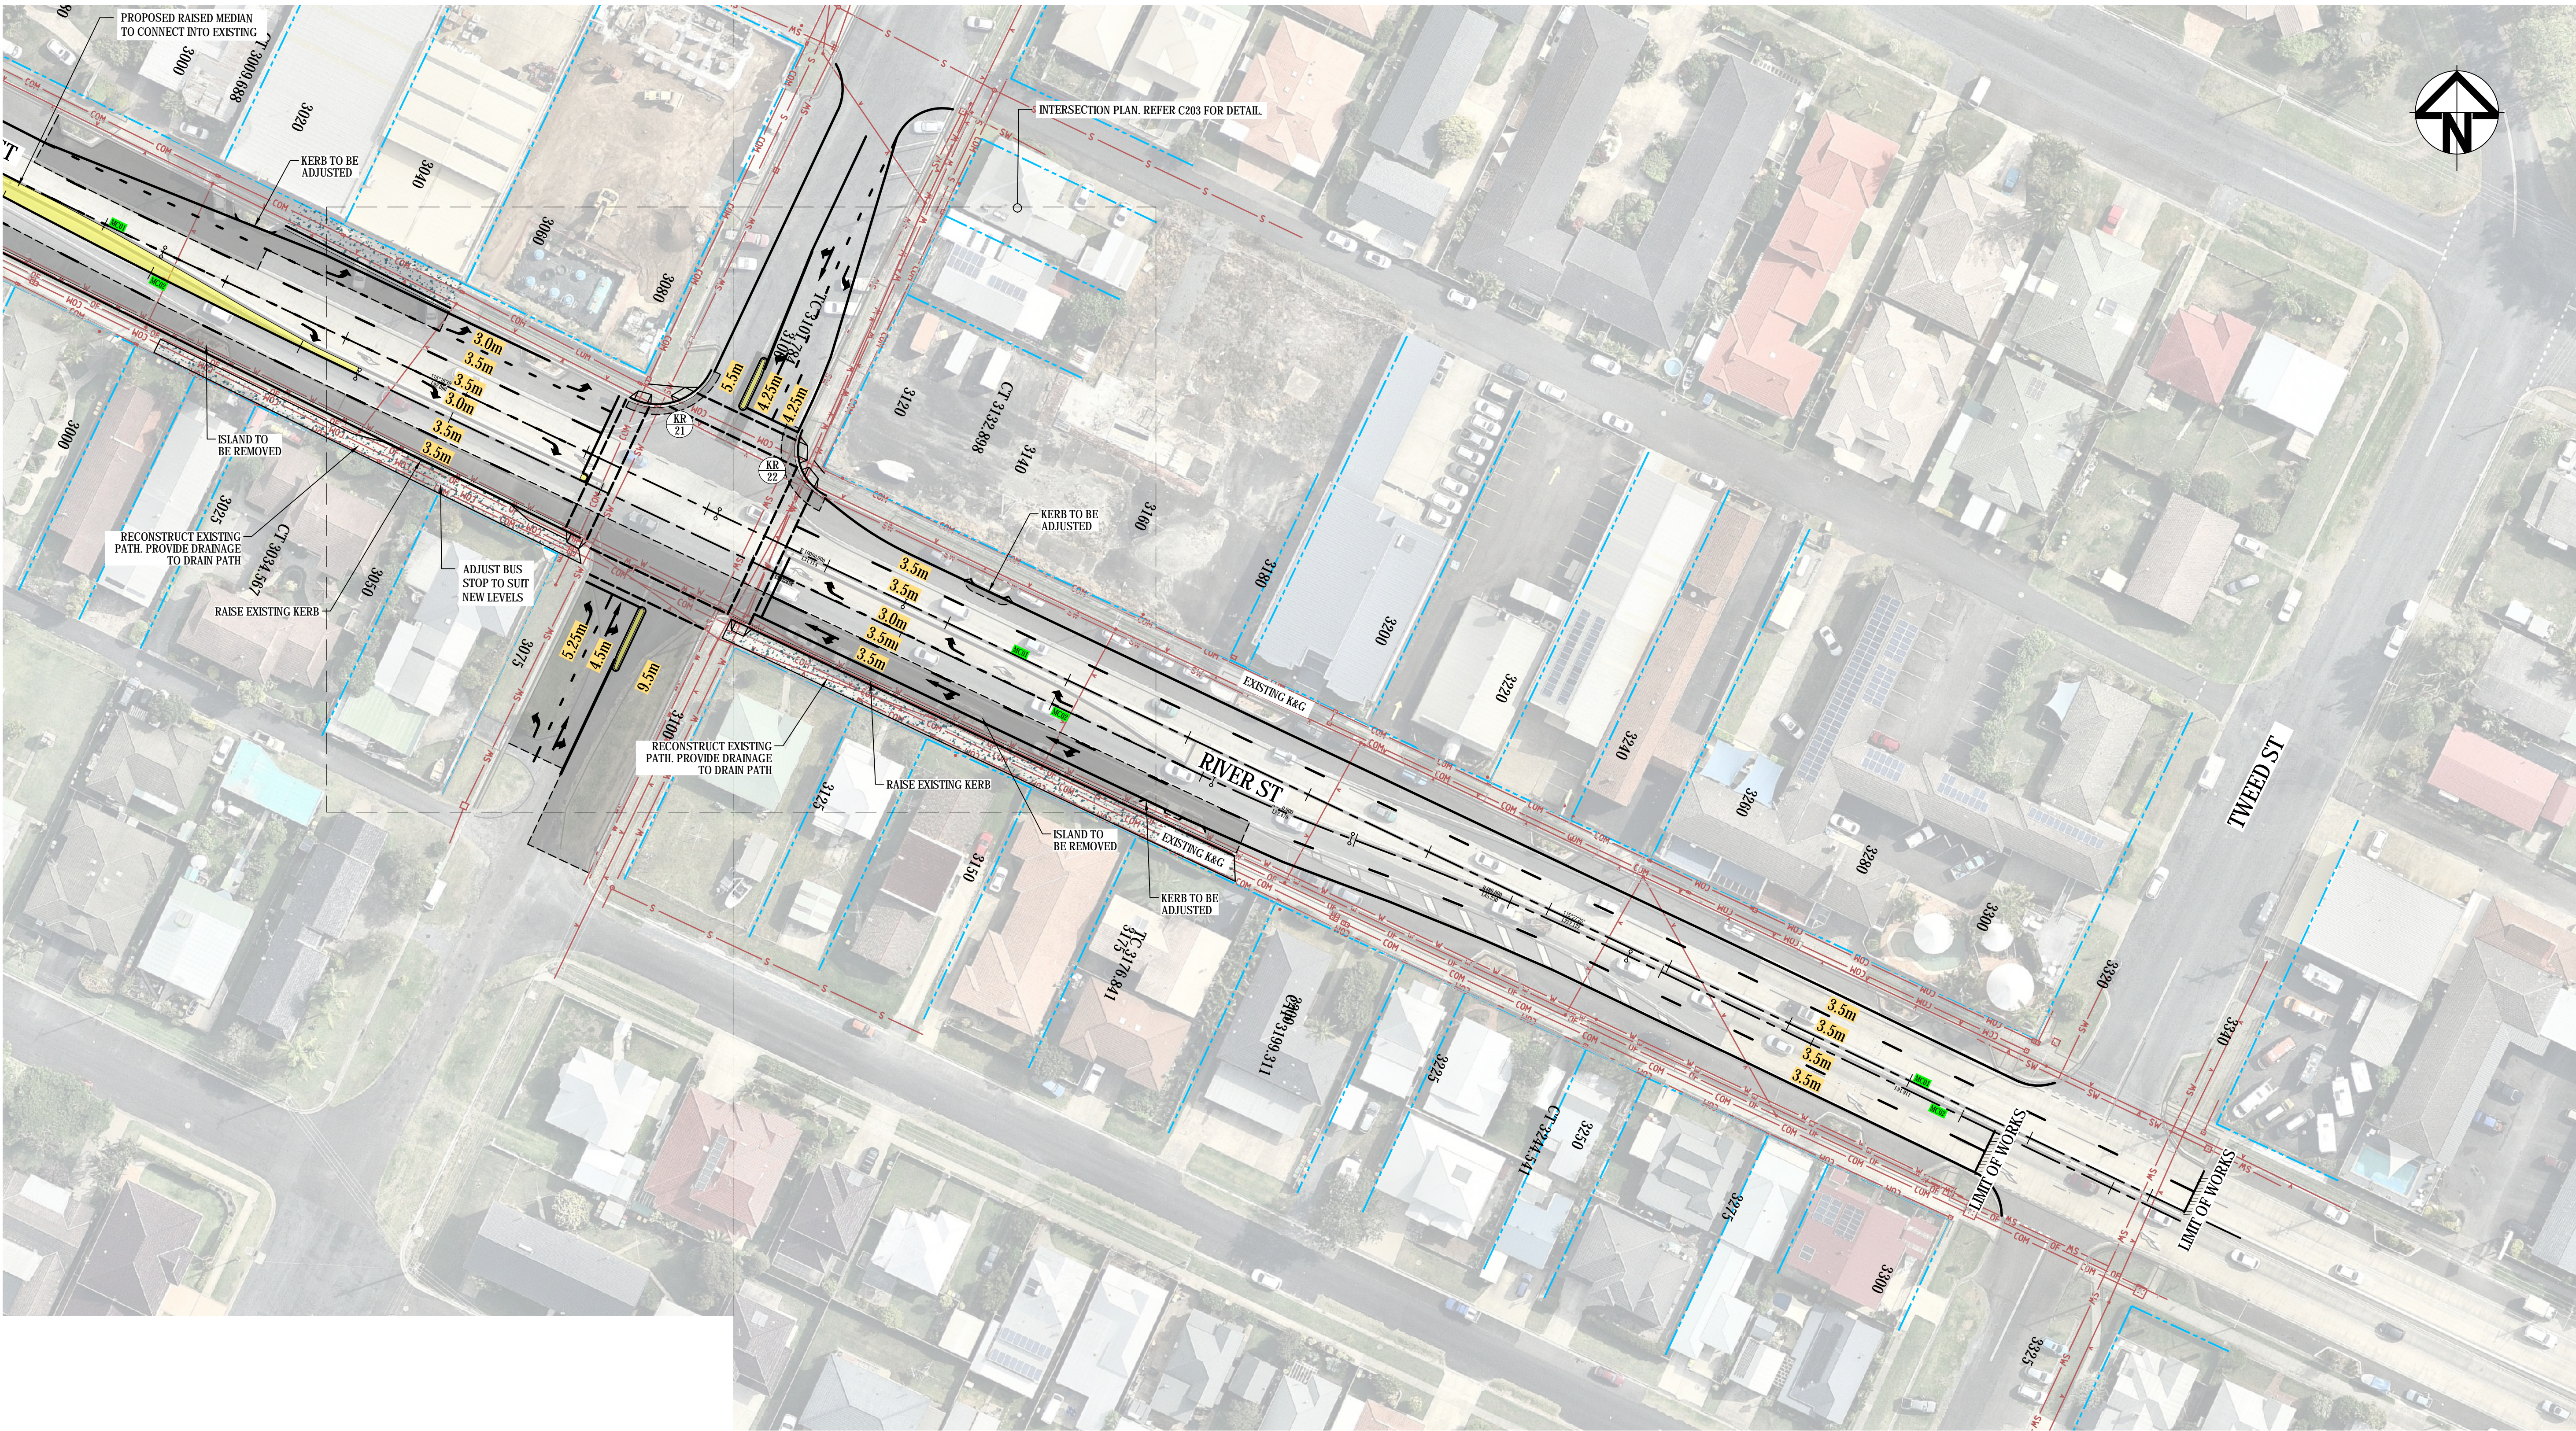

B	FINAL CONCEPT DESIGN ISSUE	2-4-20
A	ISSUED FOR COUNCIL REVIEW	9-3-20
Issue	Description	Date

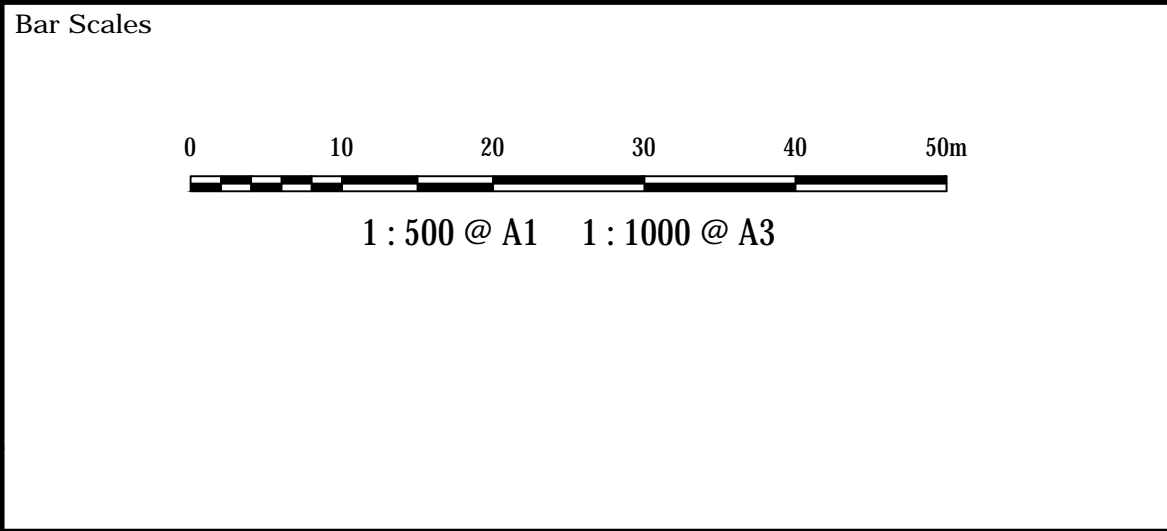

THIS DRAWING CANNOT BE COPIED OR REPRODUCED IN ANY FORM OR USED FOR ANY OTHER PURPOSE OTHER THAN THAT ORIGINALLY INTENDED WITHOUT THE WRITTEN PERMISSION OF AT&L

Client

ballina shire council

Scales	1 : 500	Drawn	ALS
		Designed	ALS
Grid	MGA	Checked	MM
Height Datum	AHD	Approved	PW

Project

LANE DUPLICATION AND INTERSECTION UPGRADE FOR RIVER ST, BALLINA

Title

ROADWORKS PLAN SHEET 10

Civil Engineers and Project Managers

Level 7, 153 Walker Street
North Sydney NSW 2060
ABN 96 130 882 405
Tel: 02 9439 1777
Fax: 02 9923 1055
www.atl.net.au
info@atl.net.au

Status	CONCEPT	A1
Project - Drawing No.	C1114 18-573	Issue B