




E	ISSUED FOR COUNCIL REVIEW	15-10-19
D	ISSUED FOR COUNCIL REVIEW	27-09-19
C	ISSUED FOR COUNCIL REVIEW	02-07-19
B	ISSUED FOR COUNCIL REVIEW	21-06-19
A	ISSUED FOR COUNCIL REVIEW	09-05-19
Issue	Description	Date



THIS DRAWING CANNOT BE  
COPIED OR REPRODUCED IN  
ANY FORM OR USED FOR ANY  
OTHER PURPOSE OTHER THAN  
THAT ORIGINALLY INTENDED  
WITHOUT THE WRITTEN  
PERMISSION OF AT&L

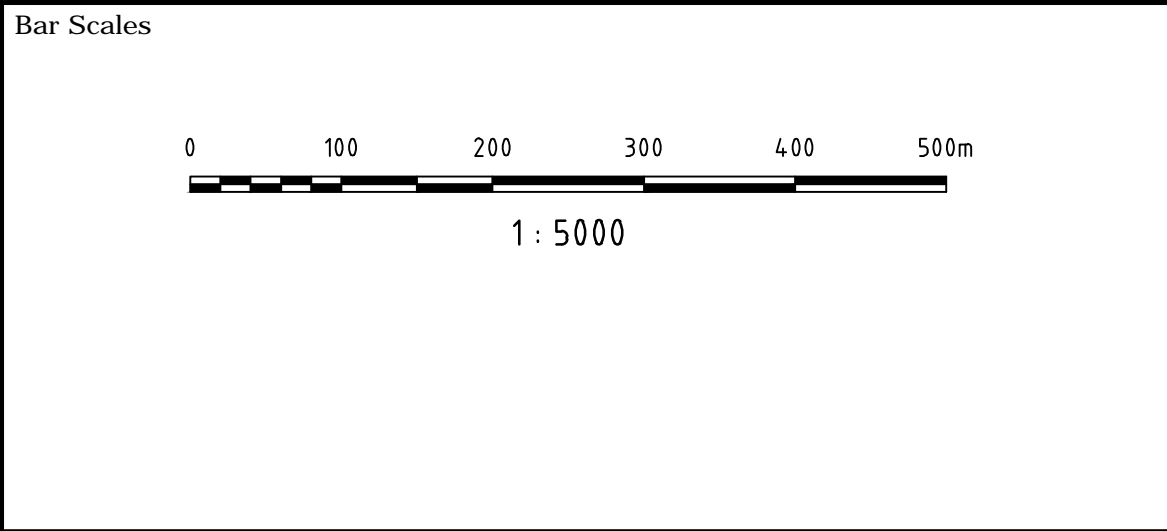


Scales	1 : 5000	Drawn	ALS
		Designed	ALS
Grid	MGA	Checked	MM
Height Datum	AHD	Approved	PW

Project	LANE DUPLICATION AND INTERSECTION UPGRADE FOR RIVER ST, BALLINA
Title	GENERAL ARRANGEMENT PLAN

Civil Engineers and Project Managers		
<b>at&amp;l</b>		
Level 7, 153 Walker Street North Sydney NSW 2060 ABN 96 130 882 405 Tel: 02 9439 1777 Fax: 02 9923 1055 www.atl.net.au info@atl.net.au		
Status	PRELIMINARY ONLY	A1
Project - Drawing No.	C003 18-573	Issue
		E



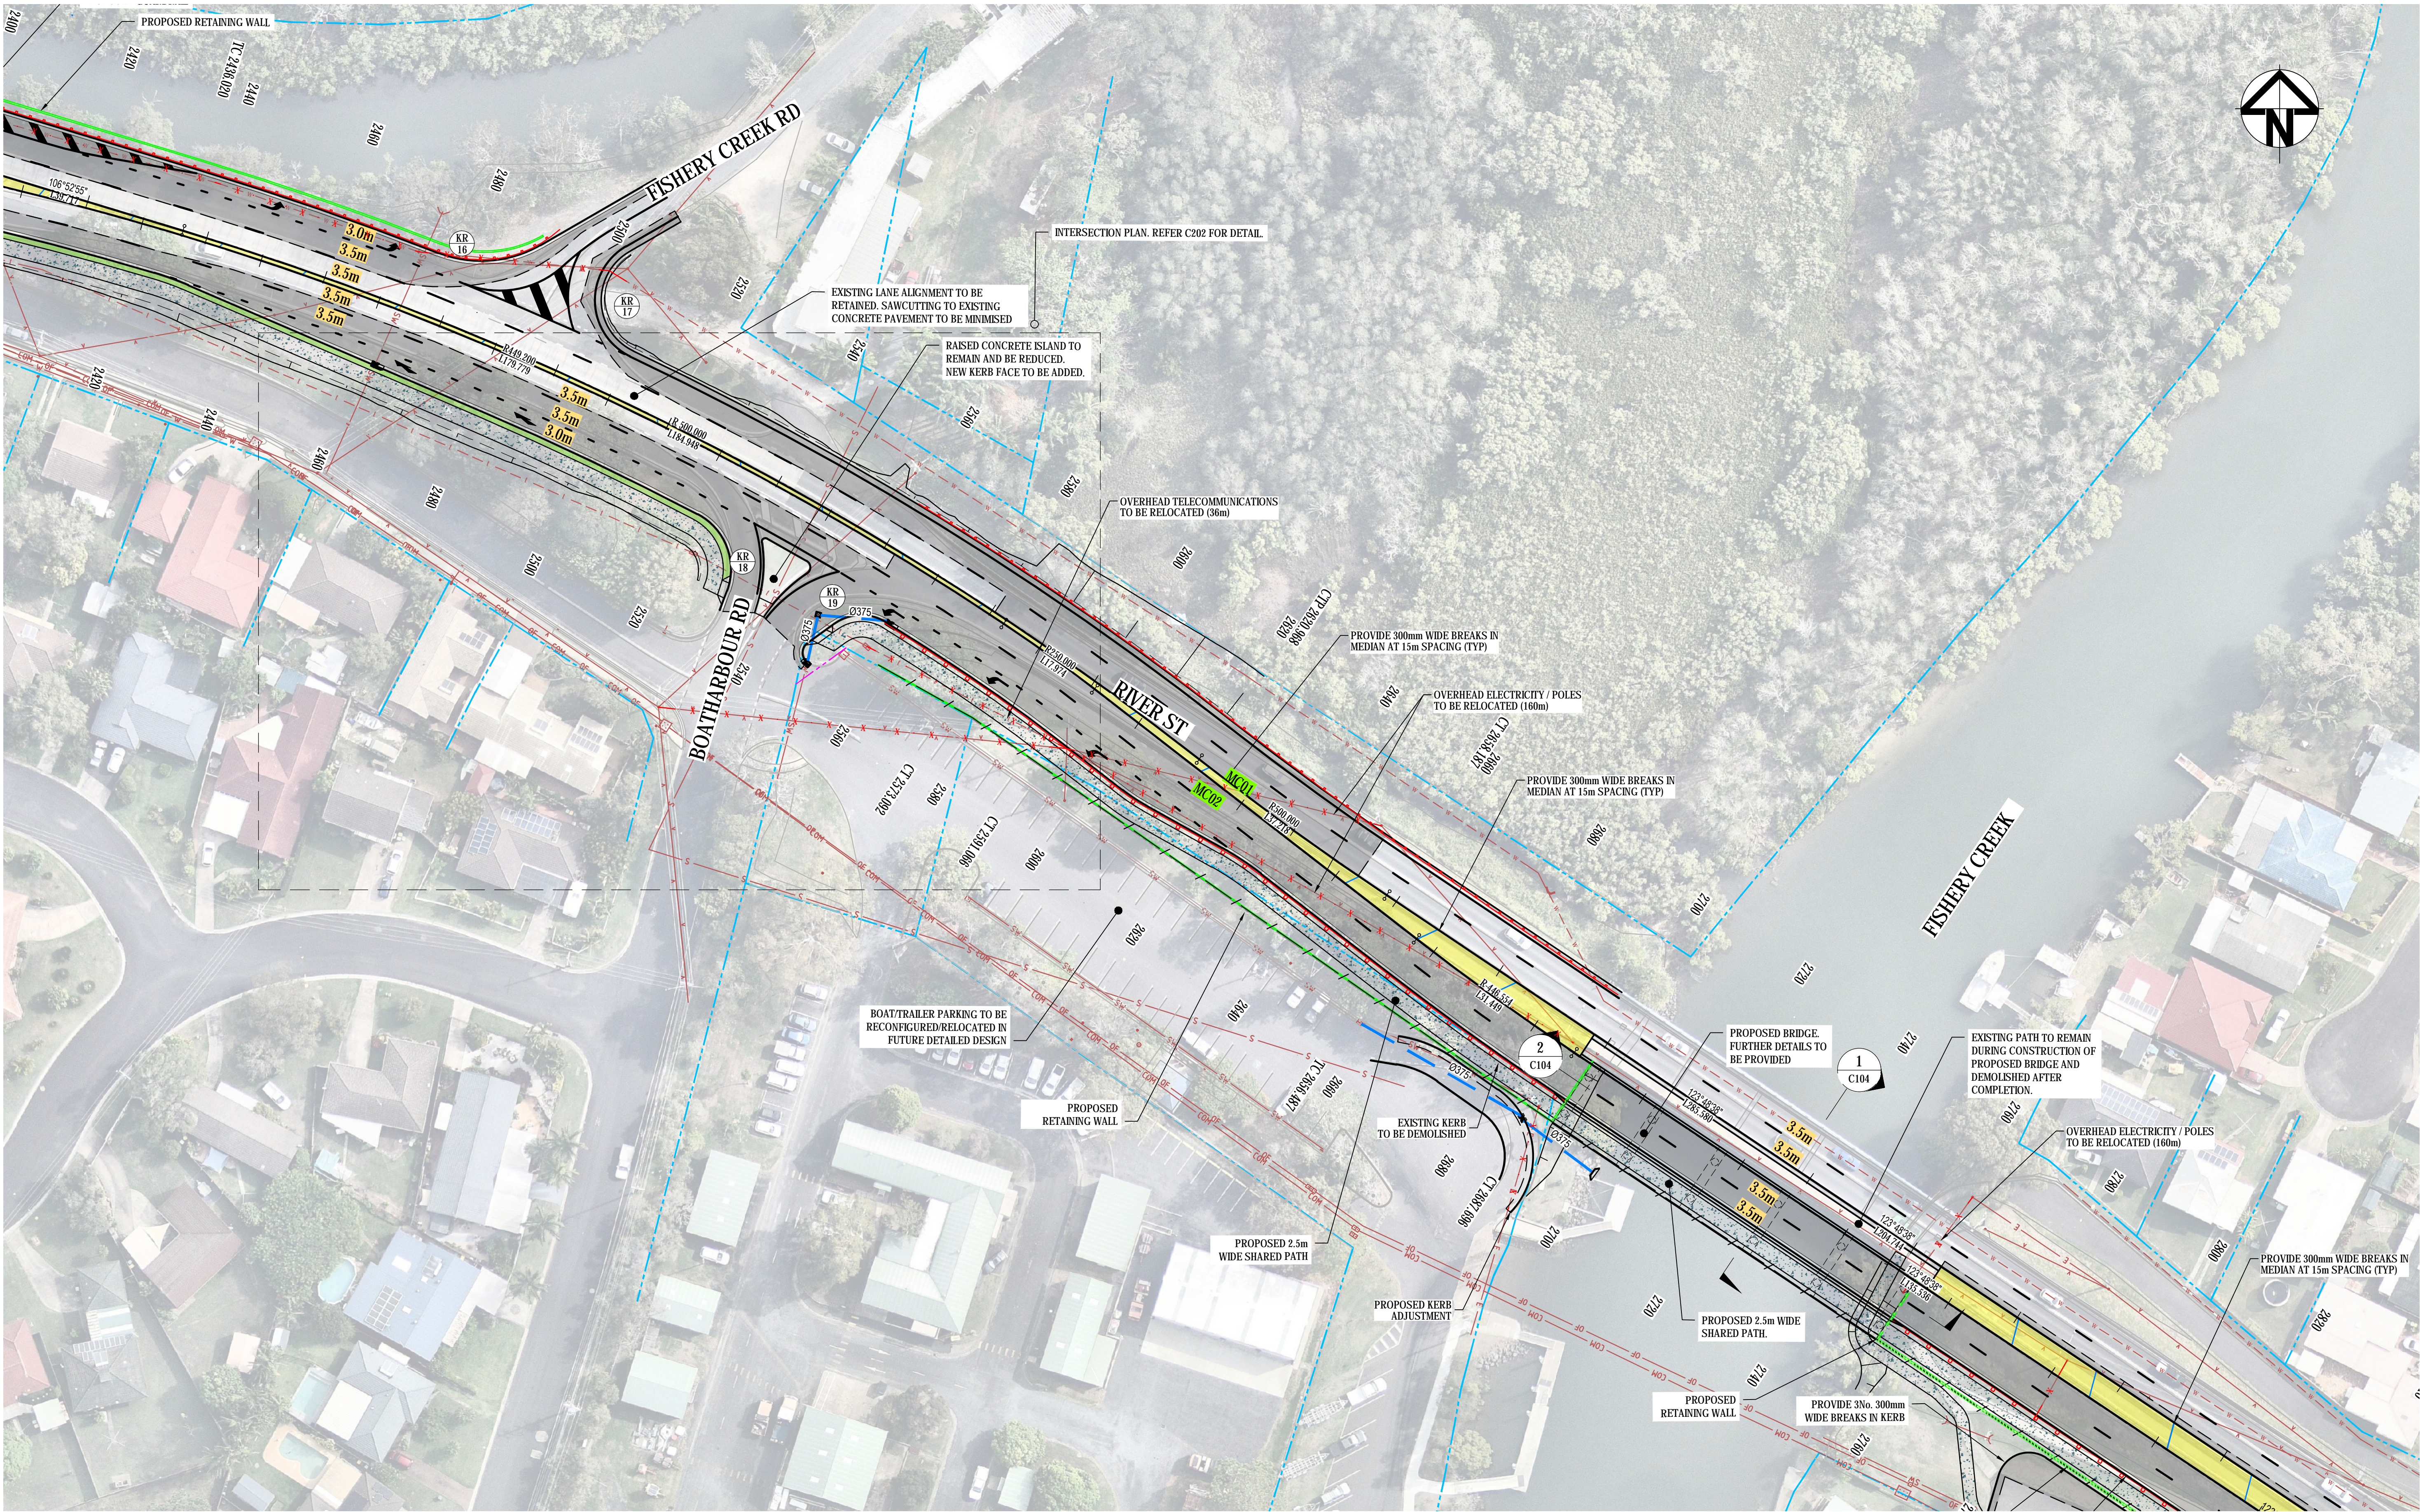

Issue	Description	Date
E	ISSUED FOR COUNCIL REVIEW	15-10-19
D	ISSUED FOR COUNCIL REVIEW	27-09-19
C	ISSUED FOR COUNCIL REVIEW	02-07-19
B	ISSUED FOR COUNCIL REVIEW	21-06-19
A	ISSUED FOR COUNCIL REVIEW	09-05-19

Bar Scales	
1 : 500 @ A1    1 : 1000 @ A3	

THIS DRAWING CANNOT BE COPIED OR REPRODUCED IN ANY FORM OR USED FOR ANY OTHER PURPOSE OTHER THAN THAT ORIGINALLY INTENDED WITHOUT THE WRITTEN PERMISSION OF AT&L

Client




Scales	1 : 500	Drawn	ALS
		Designed	ALS
Grid	MGA	Checked	MM
	Height Datum	Approved	PW

Project  
**LANE DUPLICATION AND INTERSECTION UPGRADE FOR RIVER ST, BALLINA**

Title  
**ROADWORKS PLAN SHEET 8**

Civil Engineers and Project Managers





Level 7, 153 Walker Street  
North Sydney NSW 2060  
ABN 96 130 882 405  
Tel: 02 9439 1777  
Fax: 02 9923 1055  
www.atl.net.au  
info@atl.net.au

Status <b>PRELIMINARY ONLY</b>	A1
Project - Drawing No. <b>C112    18-573</b>	Issue <b>E</b>





NOTE  
FINAL BRIDGE DESIGN SUBJECT TO BALLINA  
COUNCIL DESIGN APPROVALS IN CONSULTATION  
WITH WATERNSW AND TRANSPORT FOR NSW.  
BRIDGE CROSS SECTION, PIER AND ABUTMENT  
LOCATIONS AND HEIGHTS MAY CHANGE SUBJECT  
TO AUTHORITY REQUIREMENTS

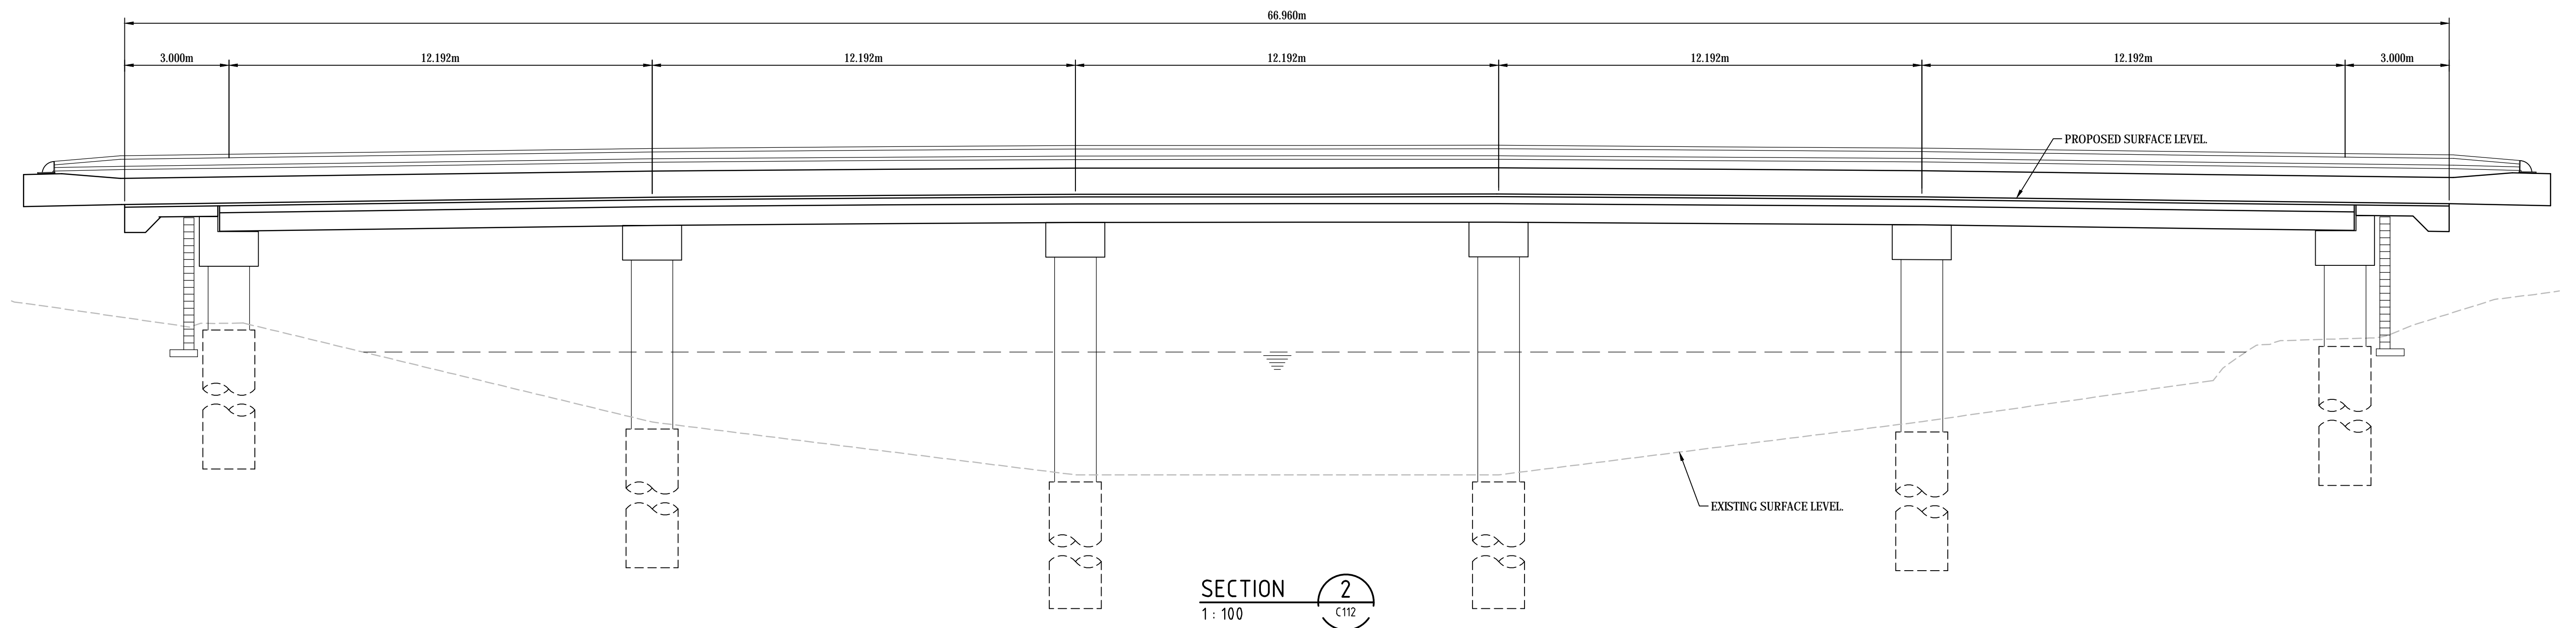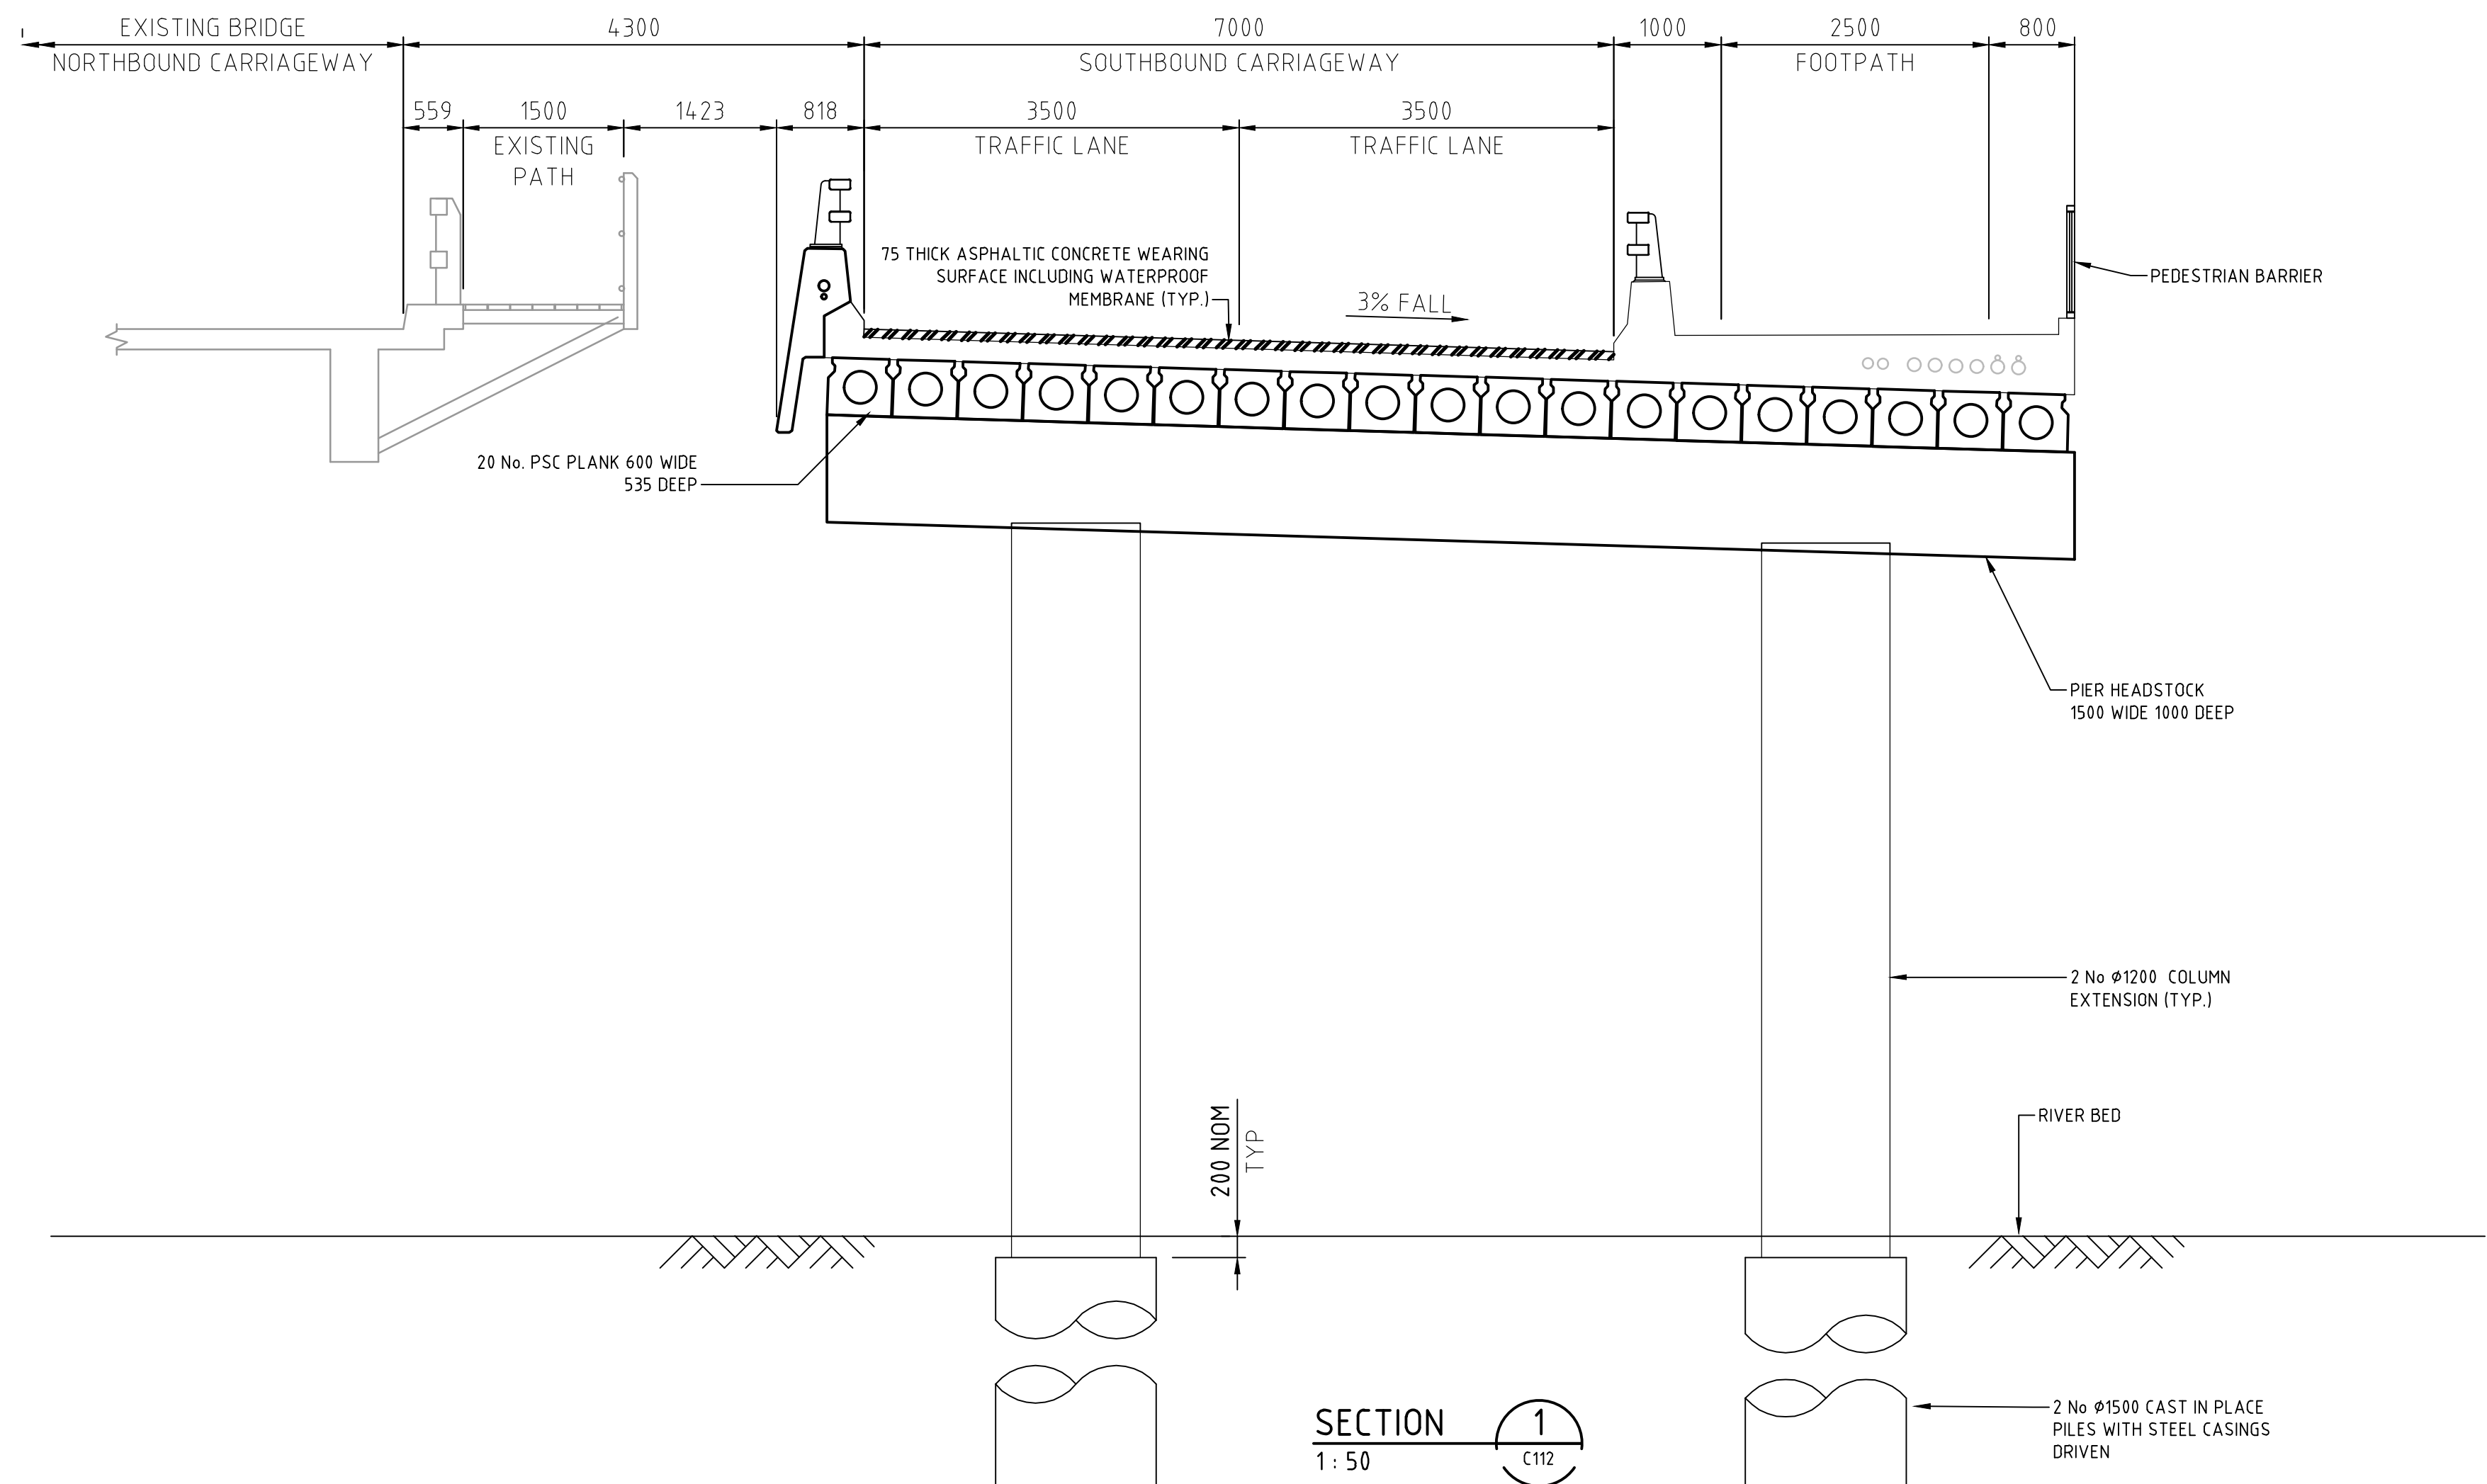

Issue	Description	Date
E	ISSUED FOR COUNCIL REVIEW	15-10-19
D	ISSUED FOR COUNCIL REVIEW	27-09-19
C	ISSUED FOR COUNCIL REVIEW	02-07-19
B	ISSUED FOR COUNCIL REVIEW	21-06-19
A	ISSUED FOR COUNCIL REVIEW	09-05-19

Bar Scales	
	1 : 50 @ A1 1 : 100 @ A3
	1 : 100 @ A1 1 : 200 @ A3

THIS DRAWING CANNOT BE  
COPIED OR REPRODUCED IN  
ANY FORM OR USED FOR ANY  
OTHER PURPOSE OTHER THAN  
THAT ORIGINALLY INTENDED  
WITHOUT THE WRITTEN  
PERMISSION OF AT&L



Scales	AS SHOWN	Drawn	ALS
		Designed	ALS
Grid	MGA	Checked	MM
Height Datum	AHD	Approved	PW

Project	LANE DUPLICATION AND INTERSECTION UPGRADE FOR RIVER ST, BALLINA
	TYPICAL BRIDGE LONG AND CROSS SECTIONS

Civil Engineers and Project Managers		
Level 7, 153 Walker Street North Sydney NSW 2060 ABN 96 130 882 405 Tel: 02 9439 1777 Fax: 02 9923 1055 www.atl.net.au info@atl.net.au		
Status	PRELIMINARY ONLY	A1
Project - Drawing No.	C104 18-573	Issue E